
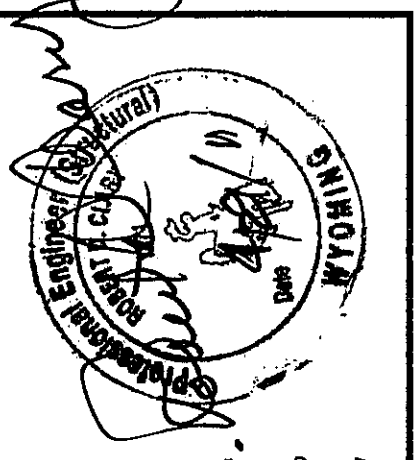
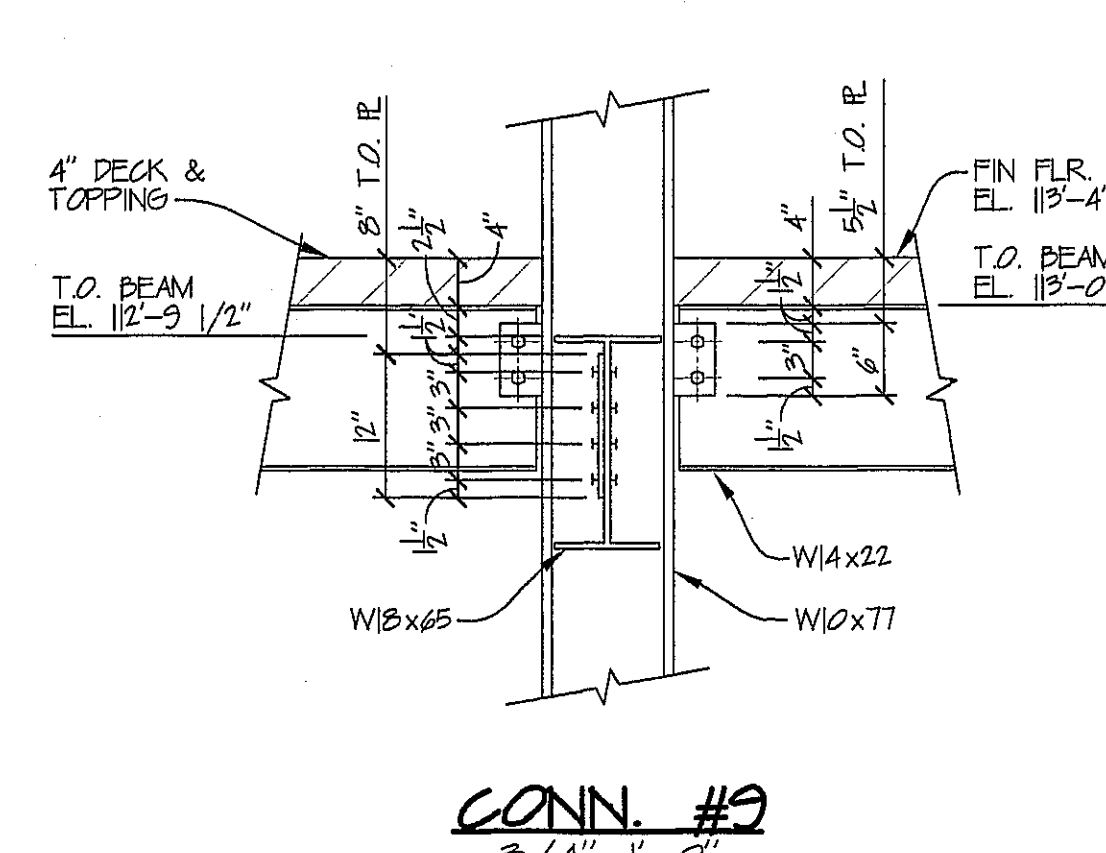
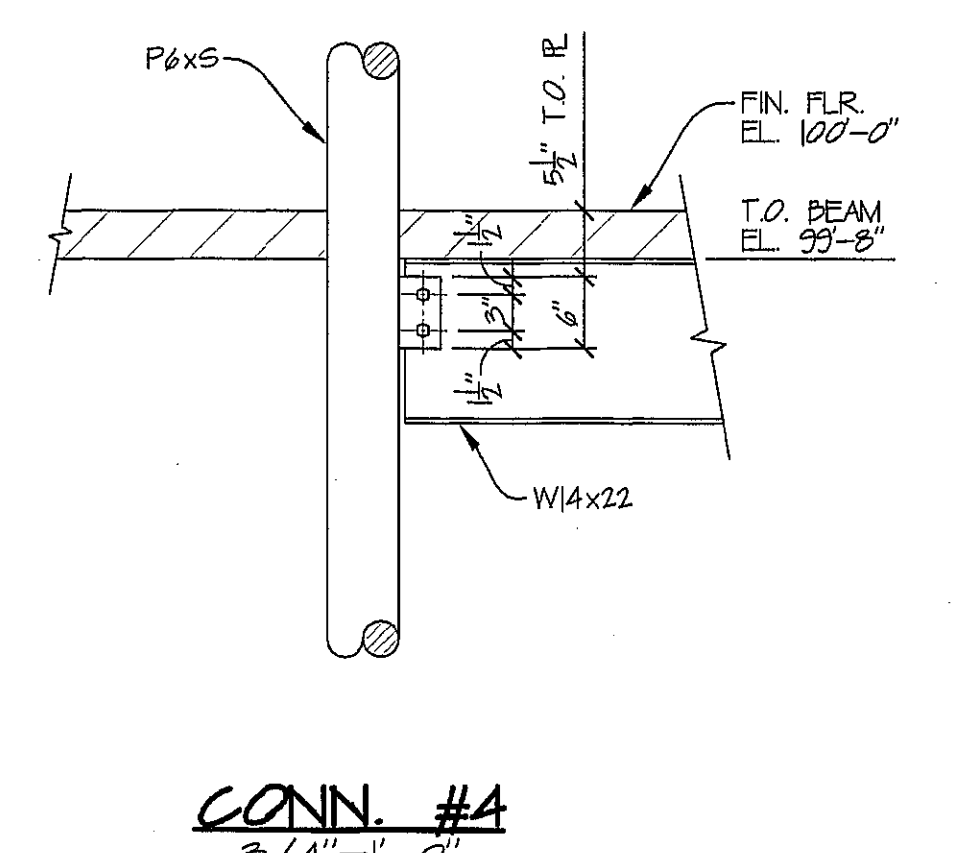
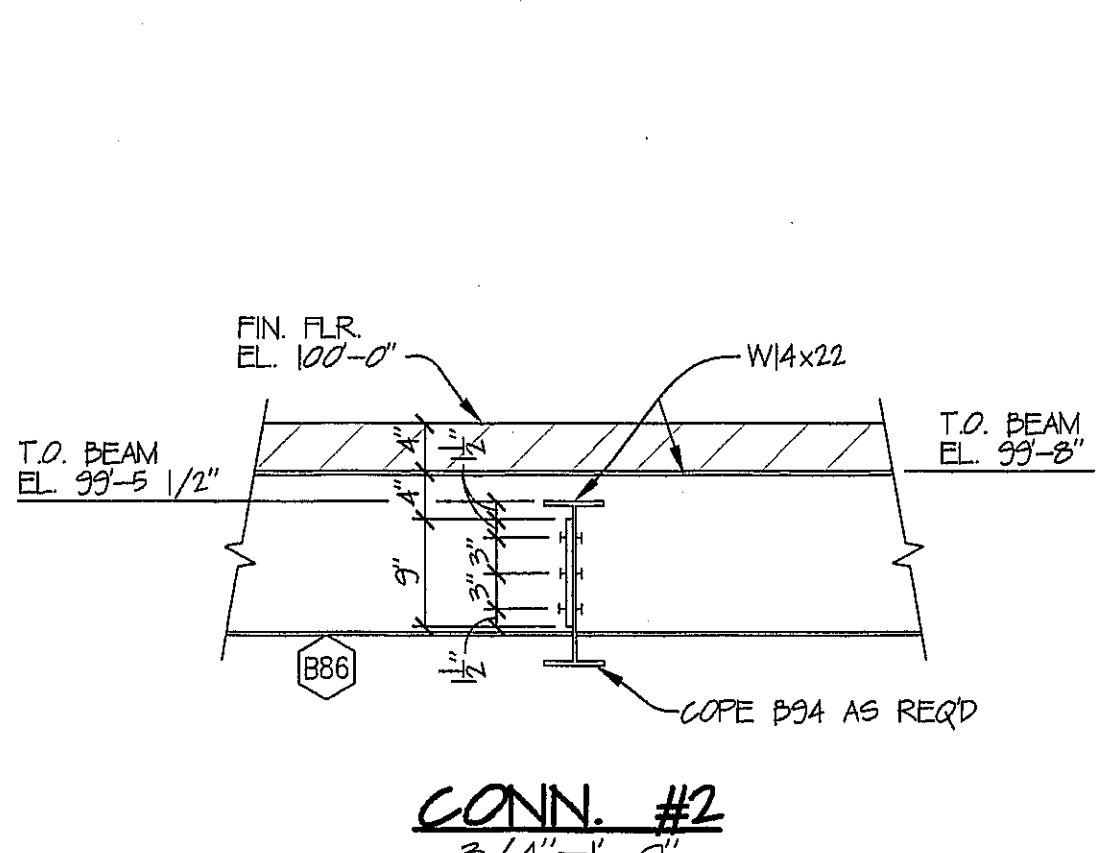
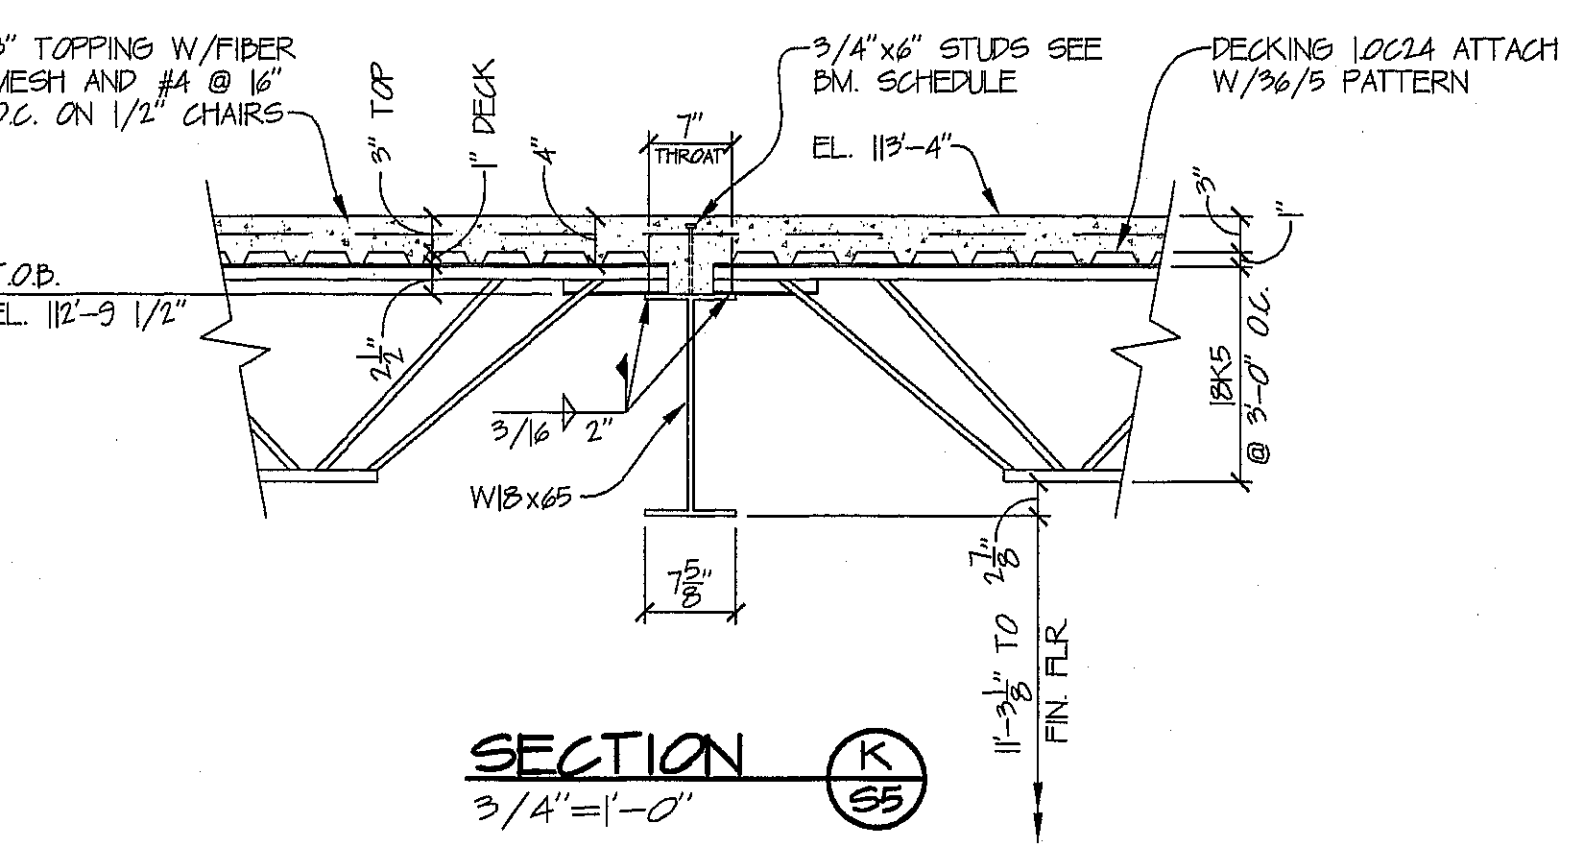
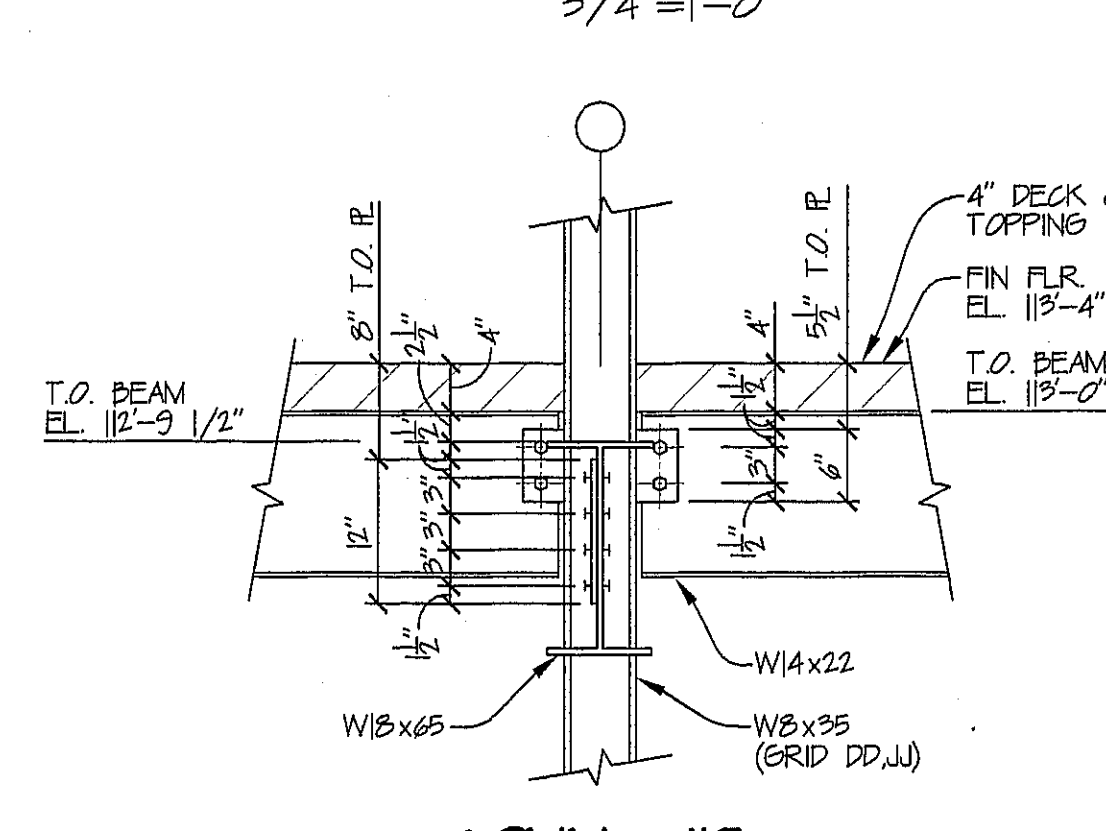
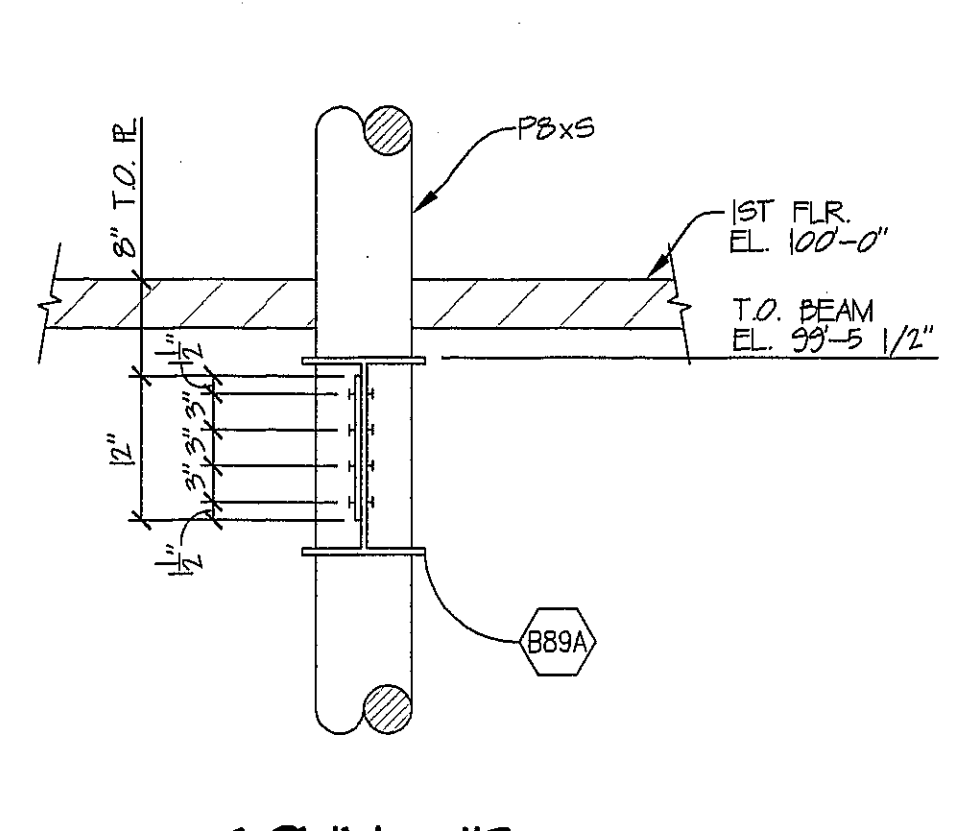
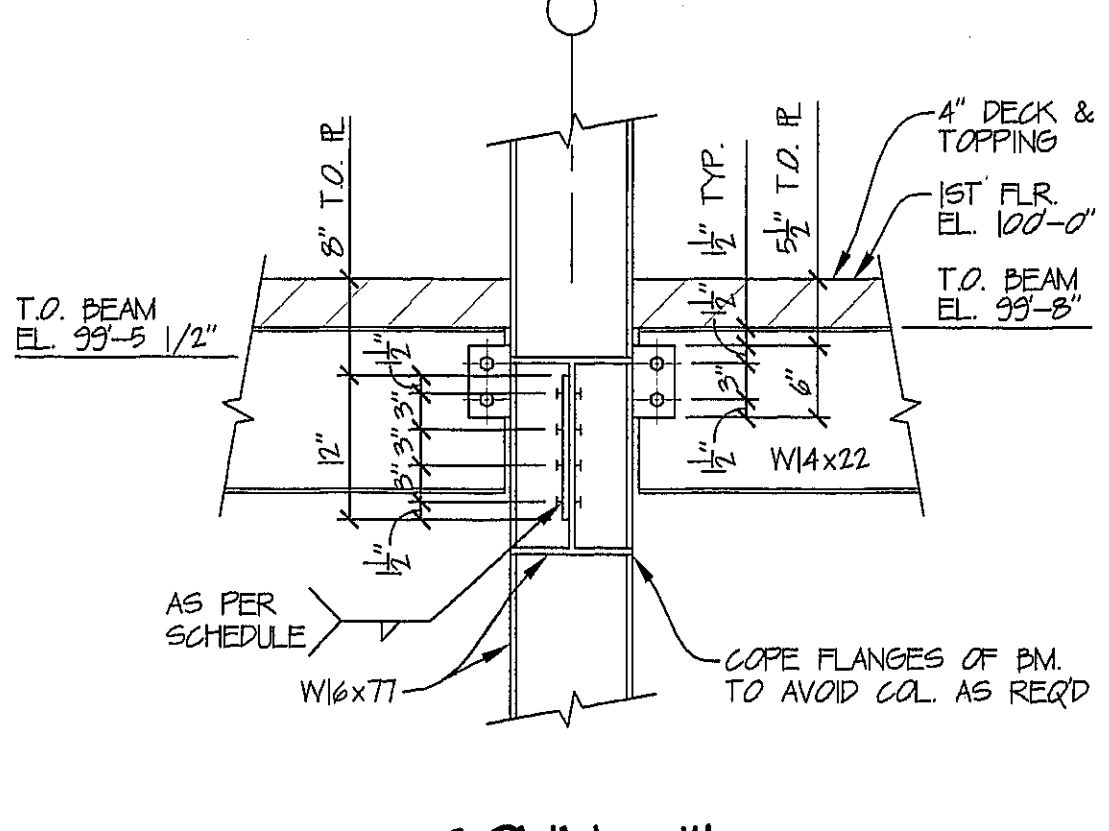
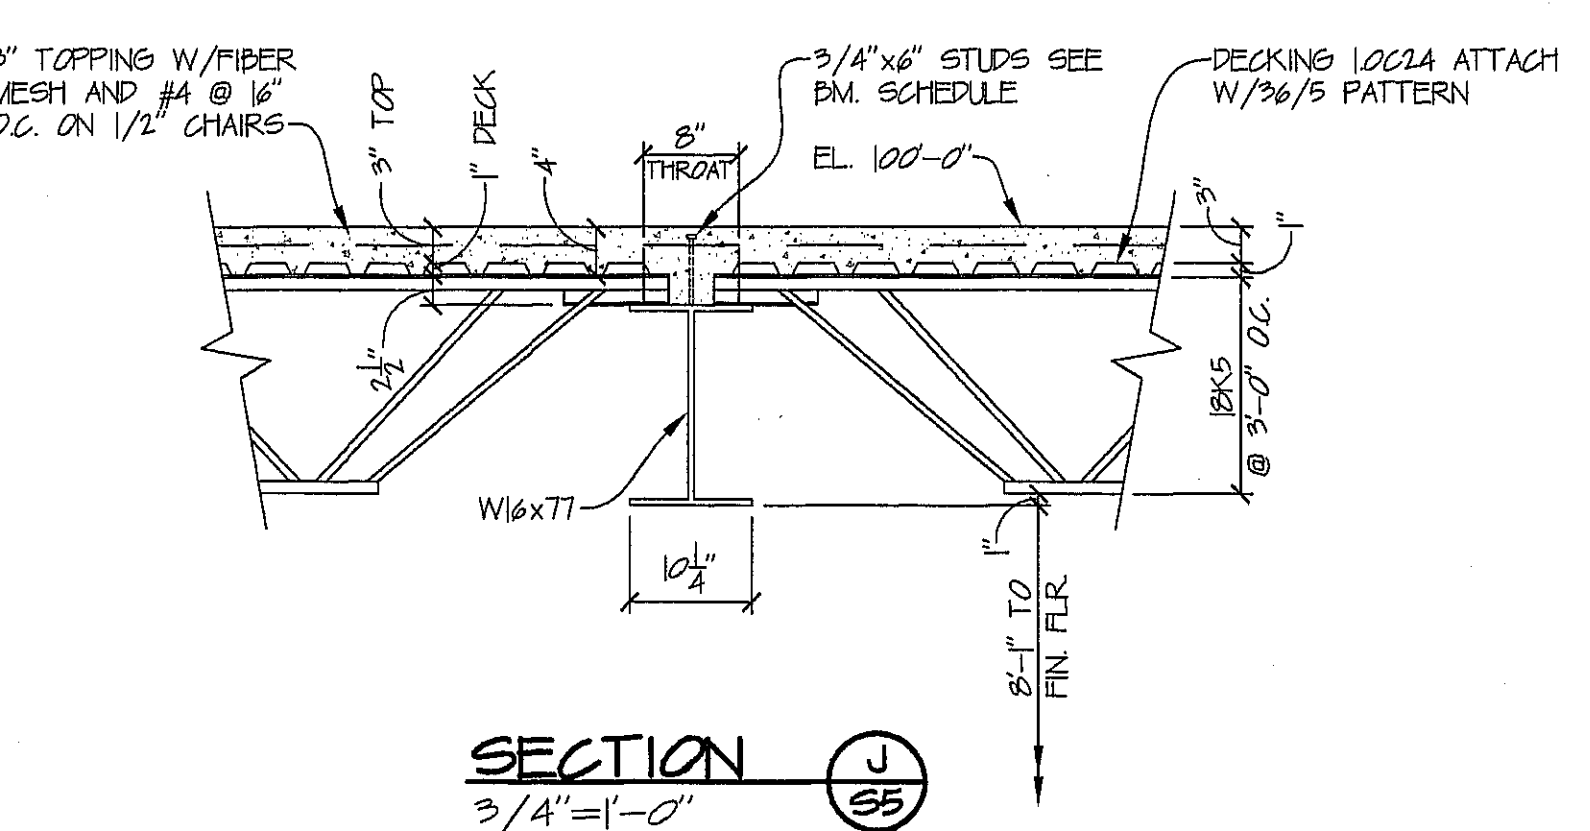


SECOND FLOOR FRAMING PLAN
3/4"=1'-0"

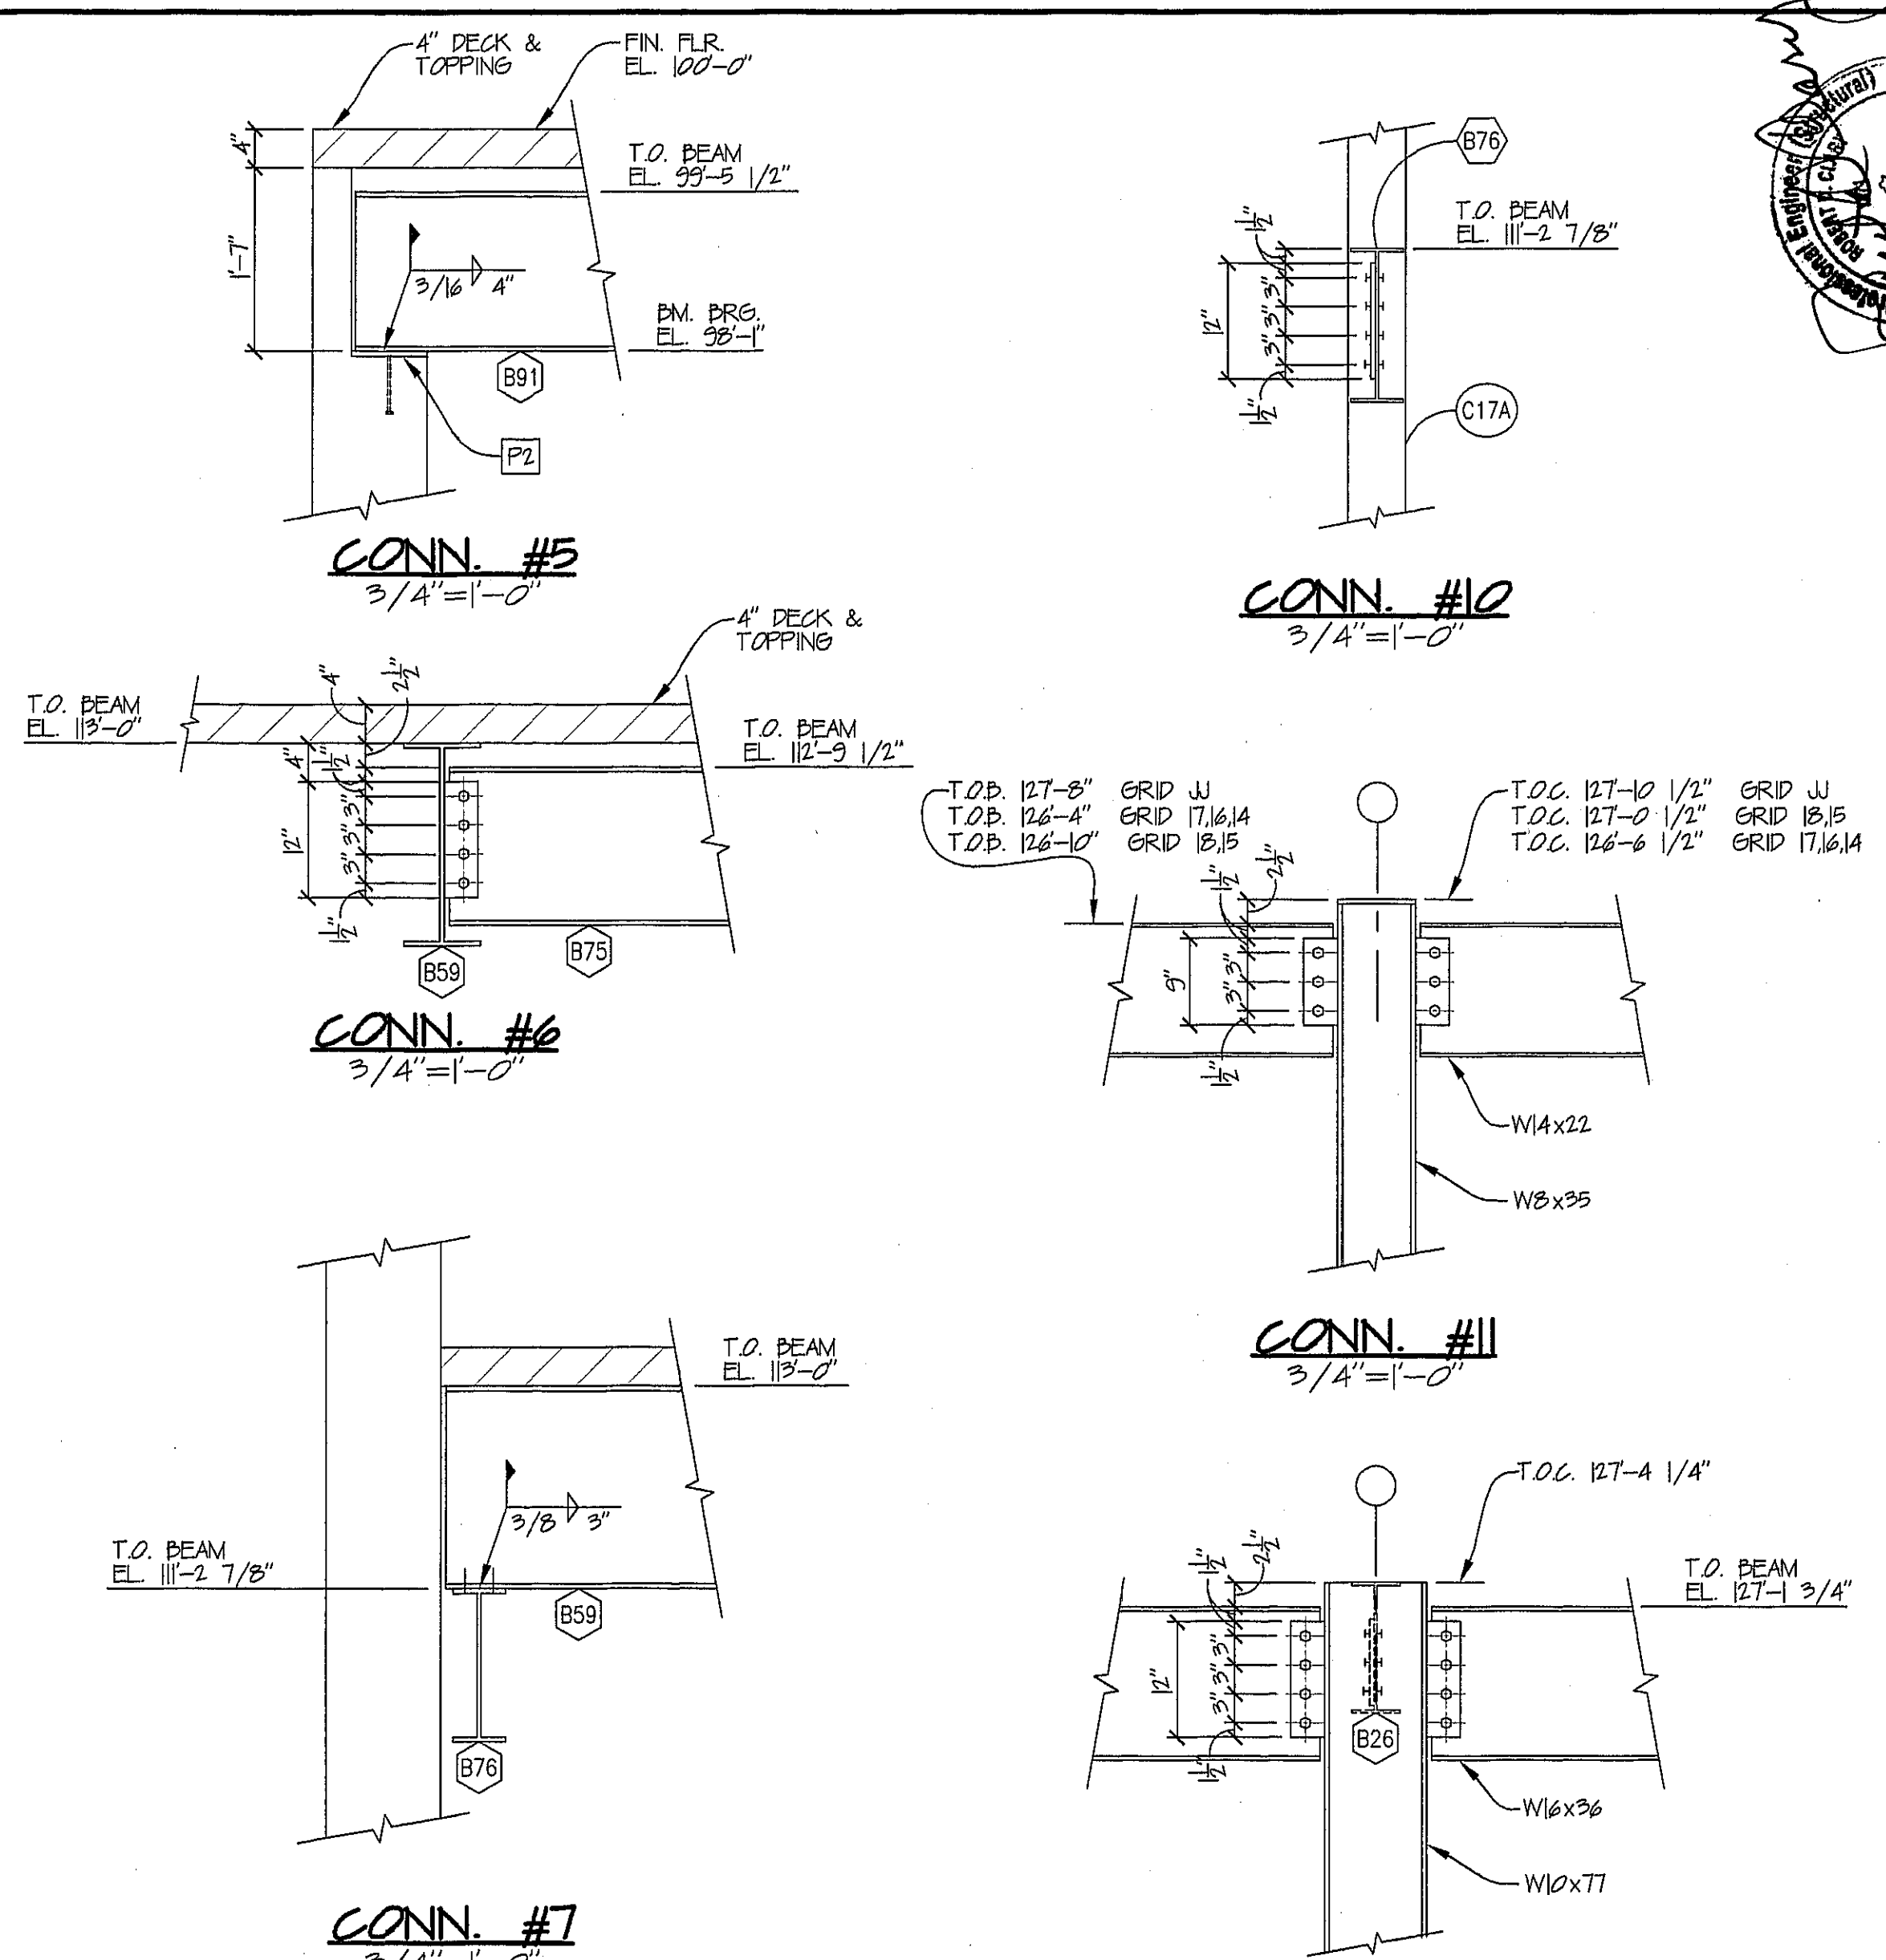

ROBERT D. CLARY P.E. P.C.
825 GOLDEN HILL
CHEYENNE, WYOMING 82009
1-307-637-3173
FAX 1-307-634-6067

HISTORIC DINNEEN BUILDING
CHEYENNE, WYOMING
400 W 16TH ST.

SECOND FLOOR FRAMING
PLAN

210042

4-26-11

S5

APR 27 2011