



HJ ARCHITECTURE ENVIRONMENTAL
 400 West Main Street
 Christiansburg, Virginia 24073
 www.hjassociates.com
 (540) 381-7999


DESIGNED BY: JPC
 DRAWN BY: MBL
 CHECKED BY: JPC
 COMMISSION NUMBER: 00009010
 BCOM PROJECT CODE #:

STATE OF WYOMING
 SOUTH ENTRANCE RENOVATIONS


C-4
 SHEET 4 OF 4
BID SET

SECTIONS AND DETAILS


DATE: REVISIONS

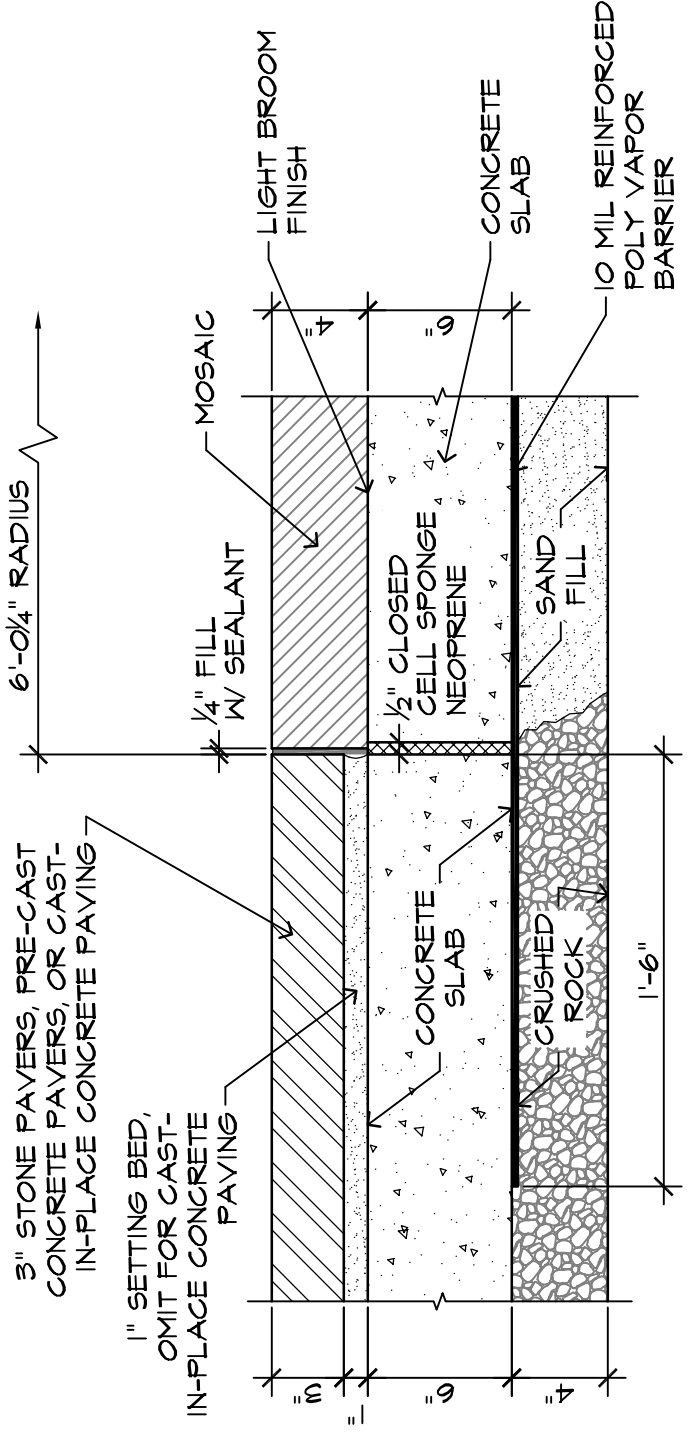


SECTION AT SEAL 5
 SCALE: 1 1/2" = 1'-0"
 C-1A, C-1B, C-1C, C-4

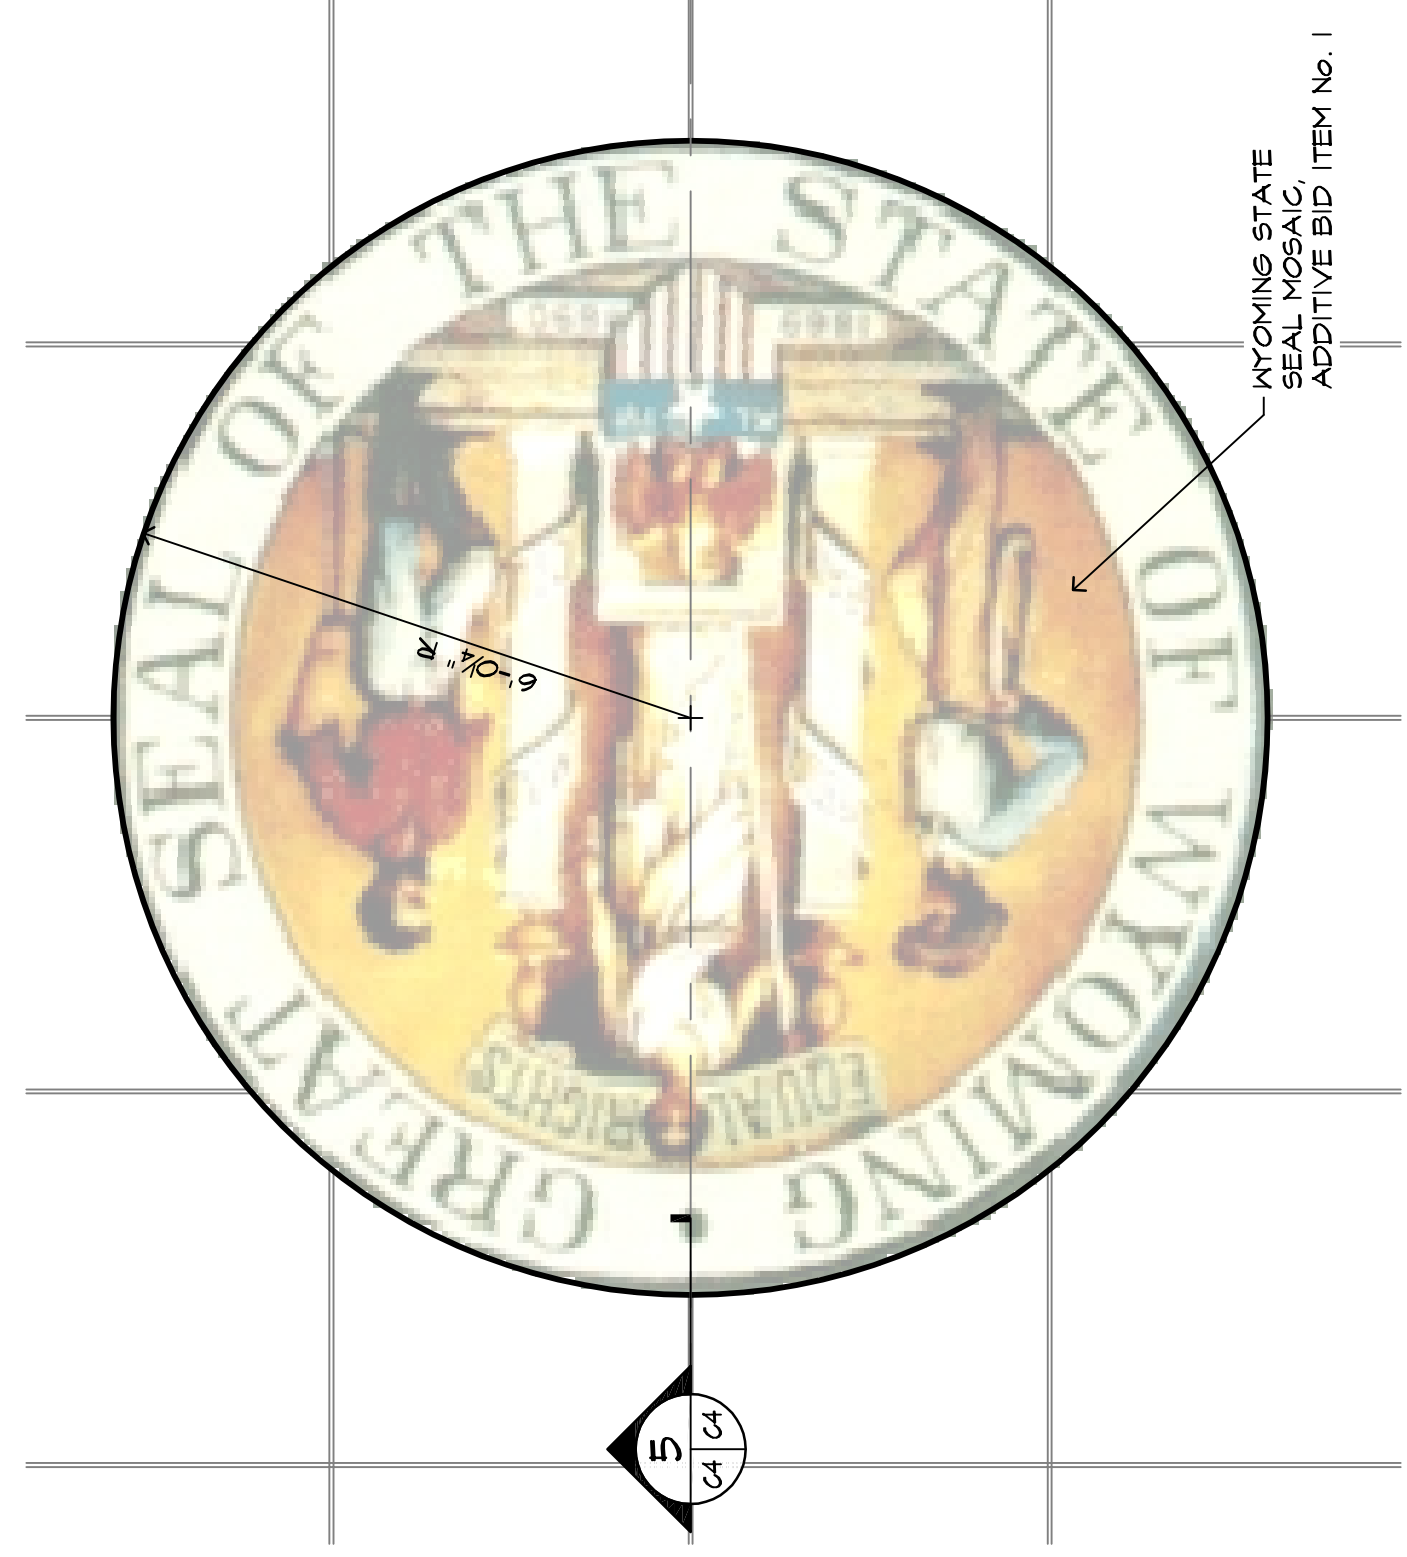

WYOMING STATE SEAL MOSAIC
 SCALE: 1/2" = 1'-0"
 C-1A, C-1B, C-1C, E-1

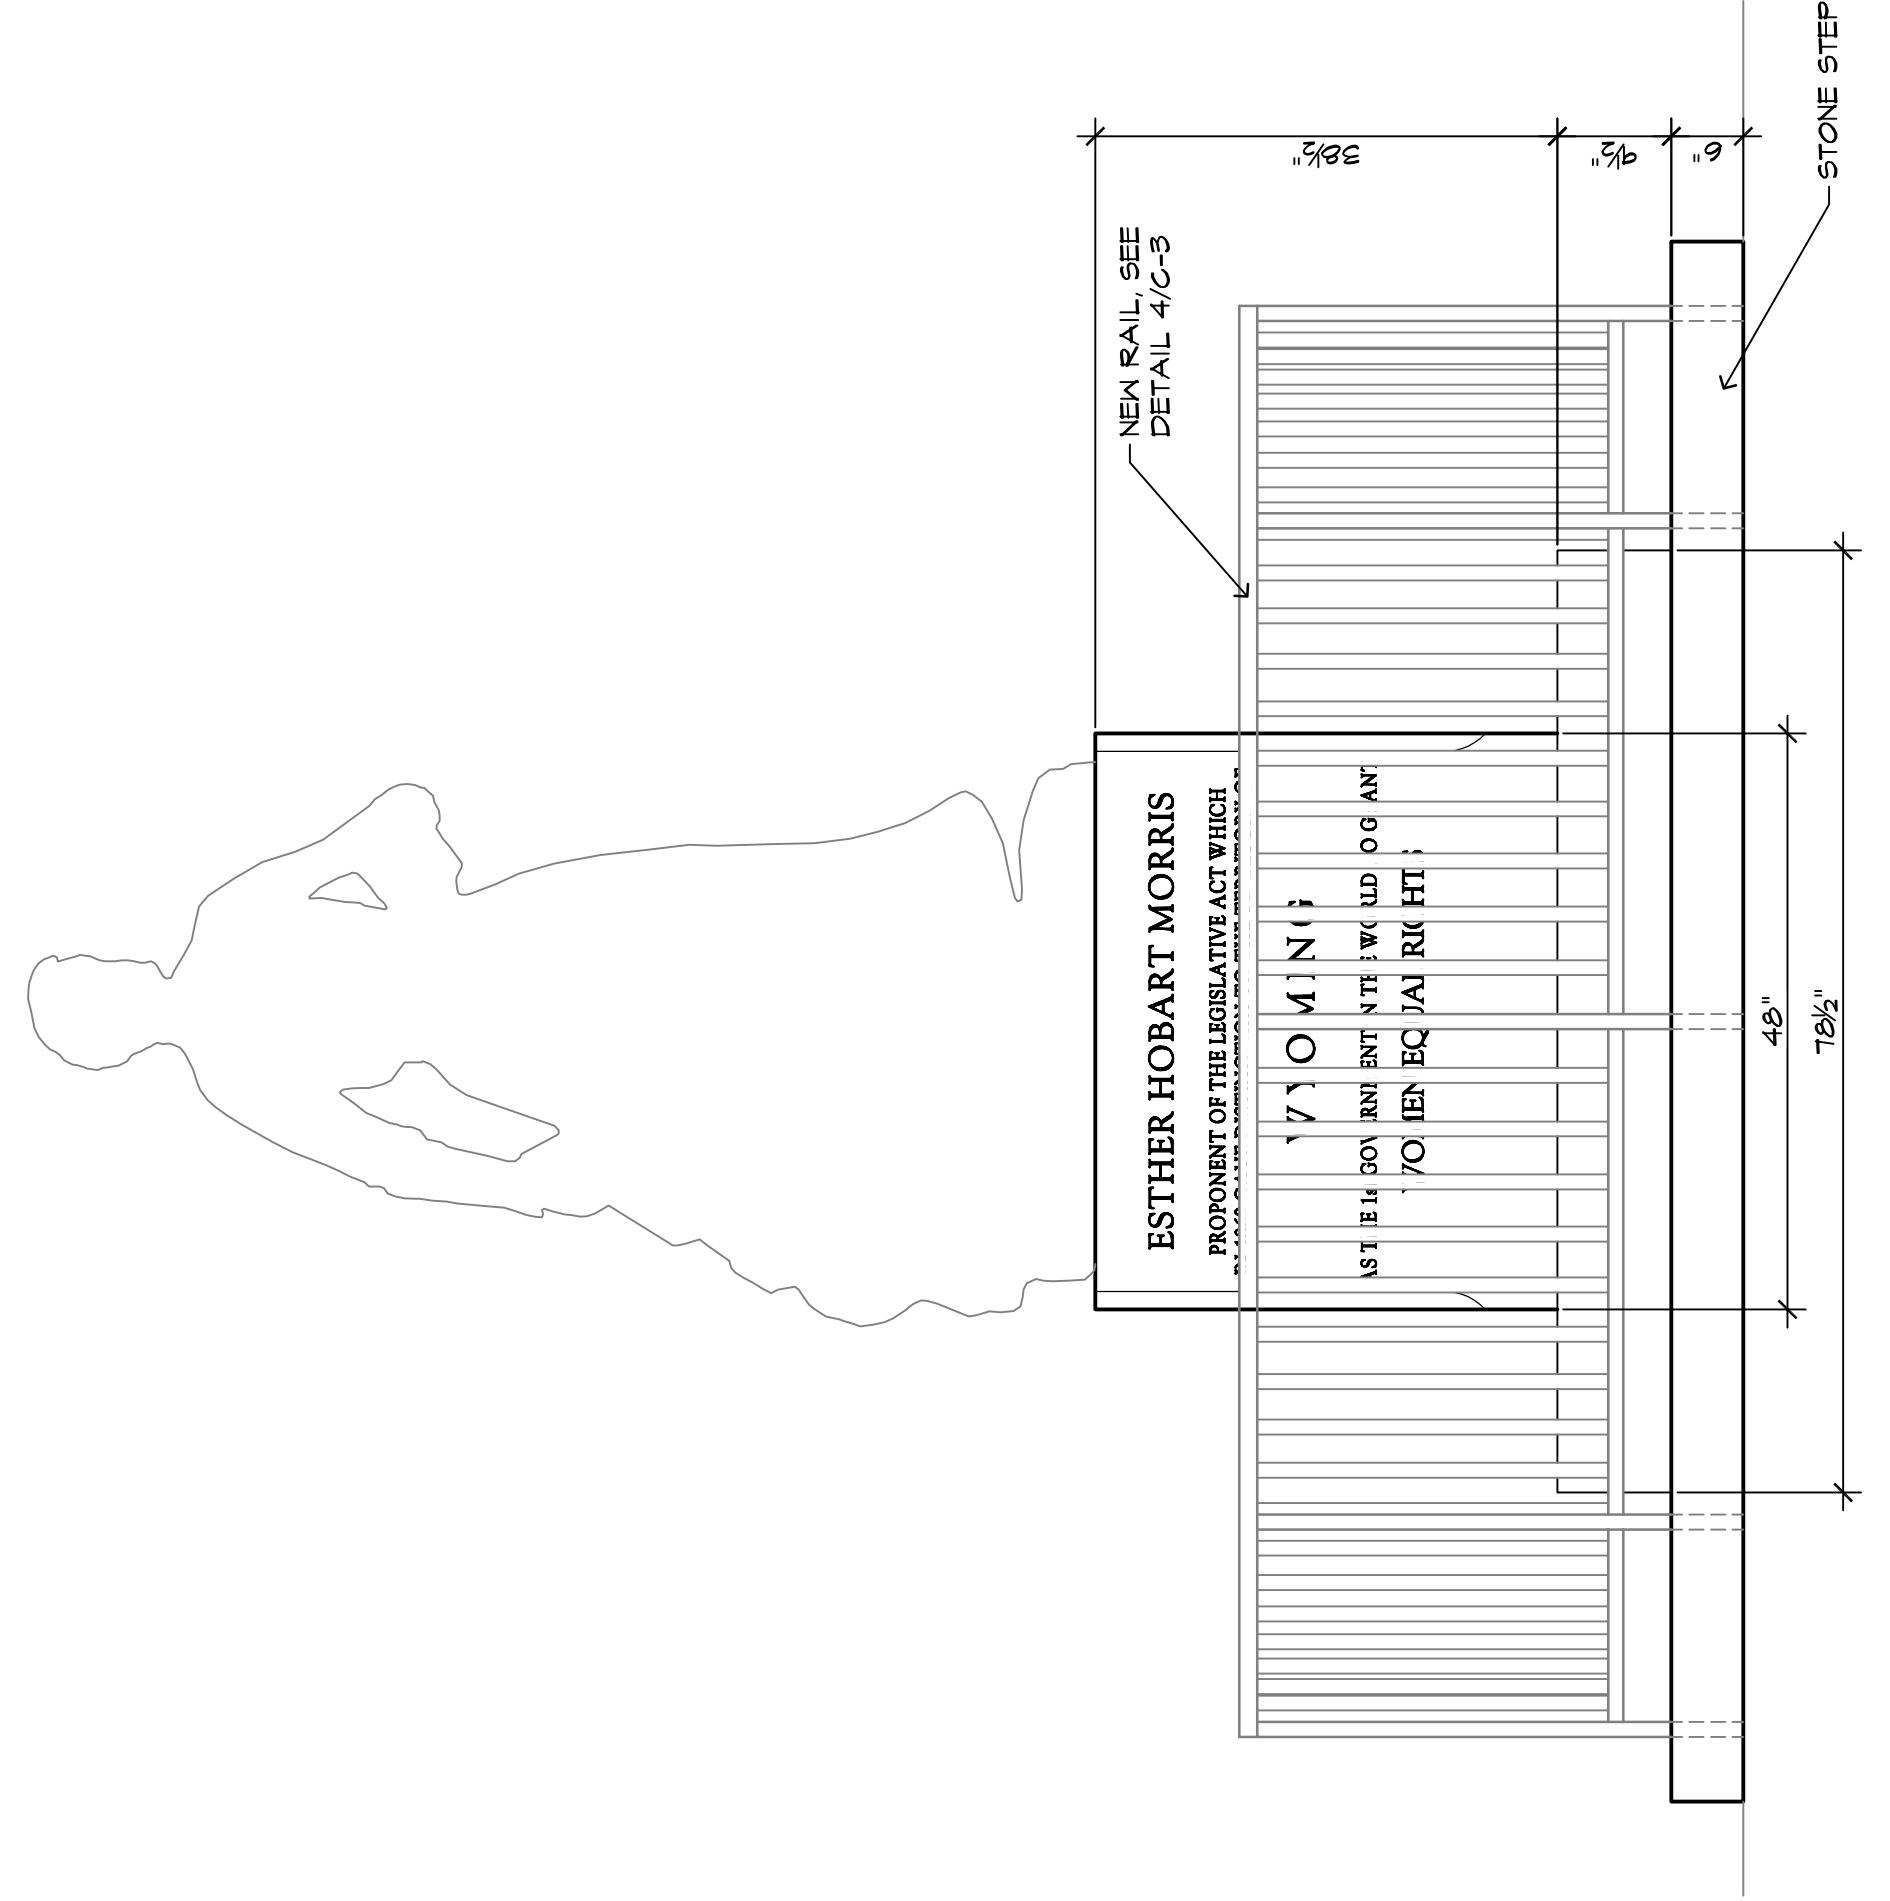


ESTHER HOBART MORRIS ELEVATION 2
 SCALE: 3/4" = 1'-0"
 C-1, C-4

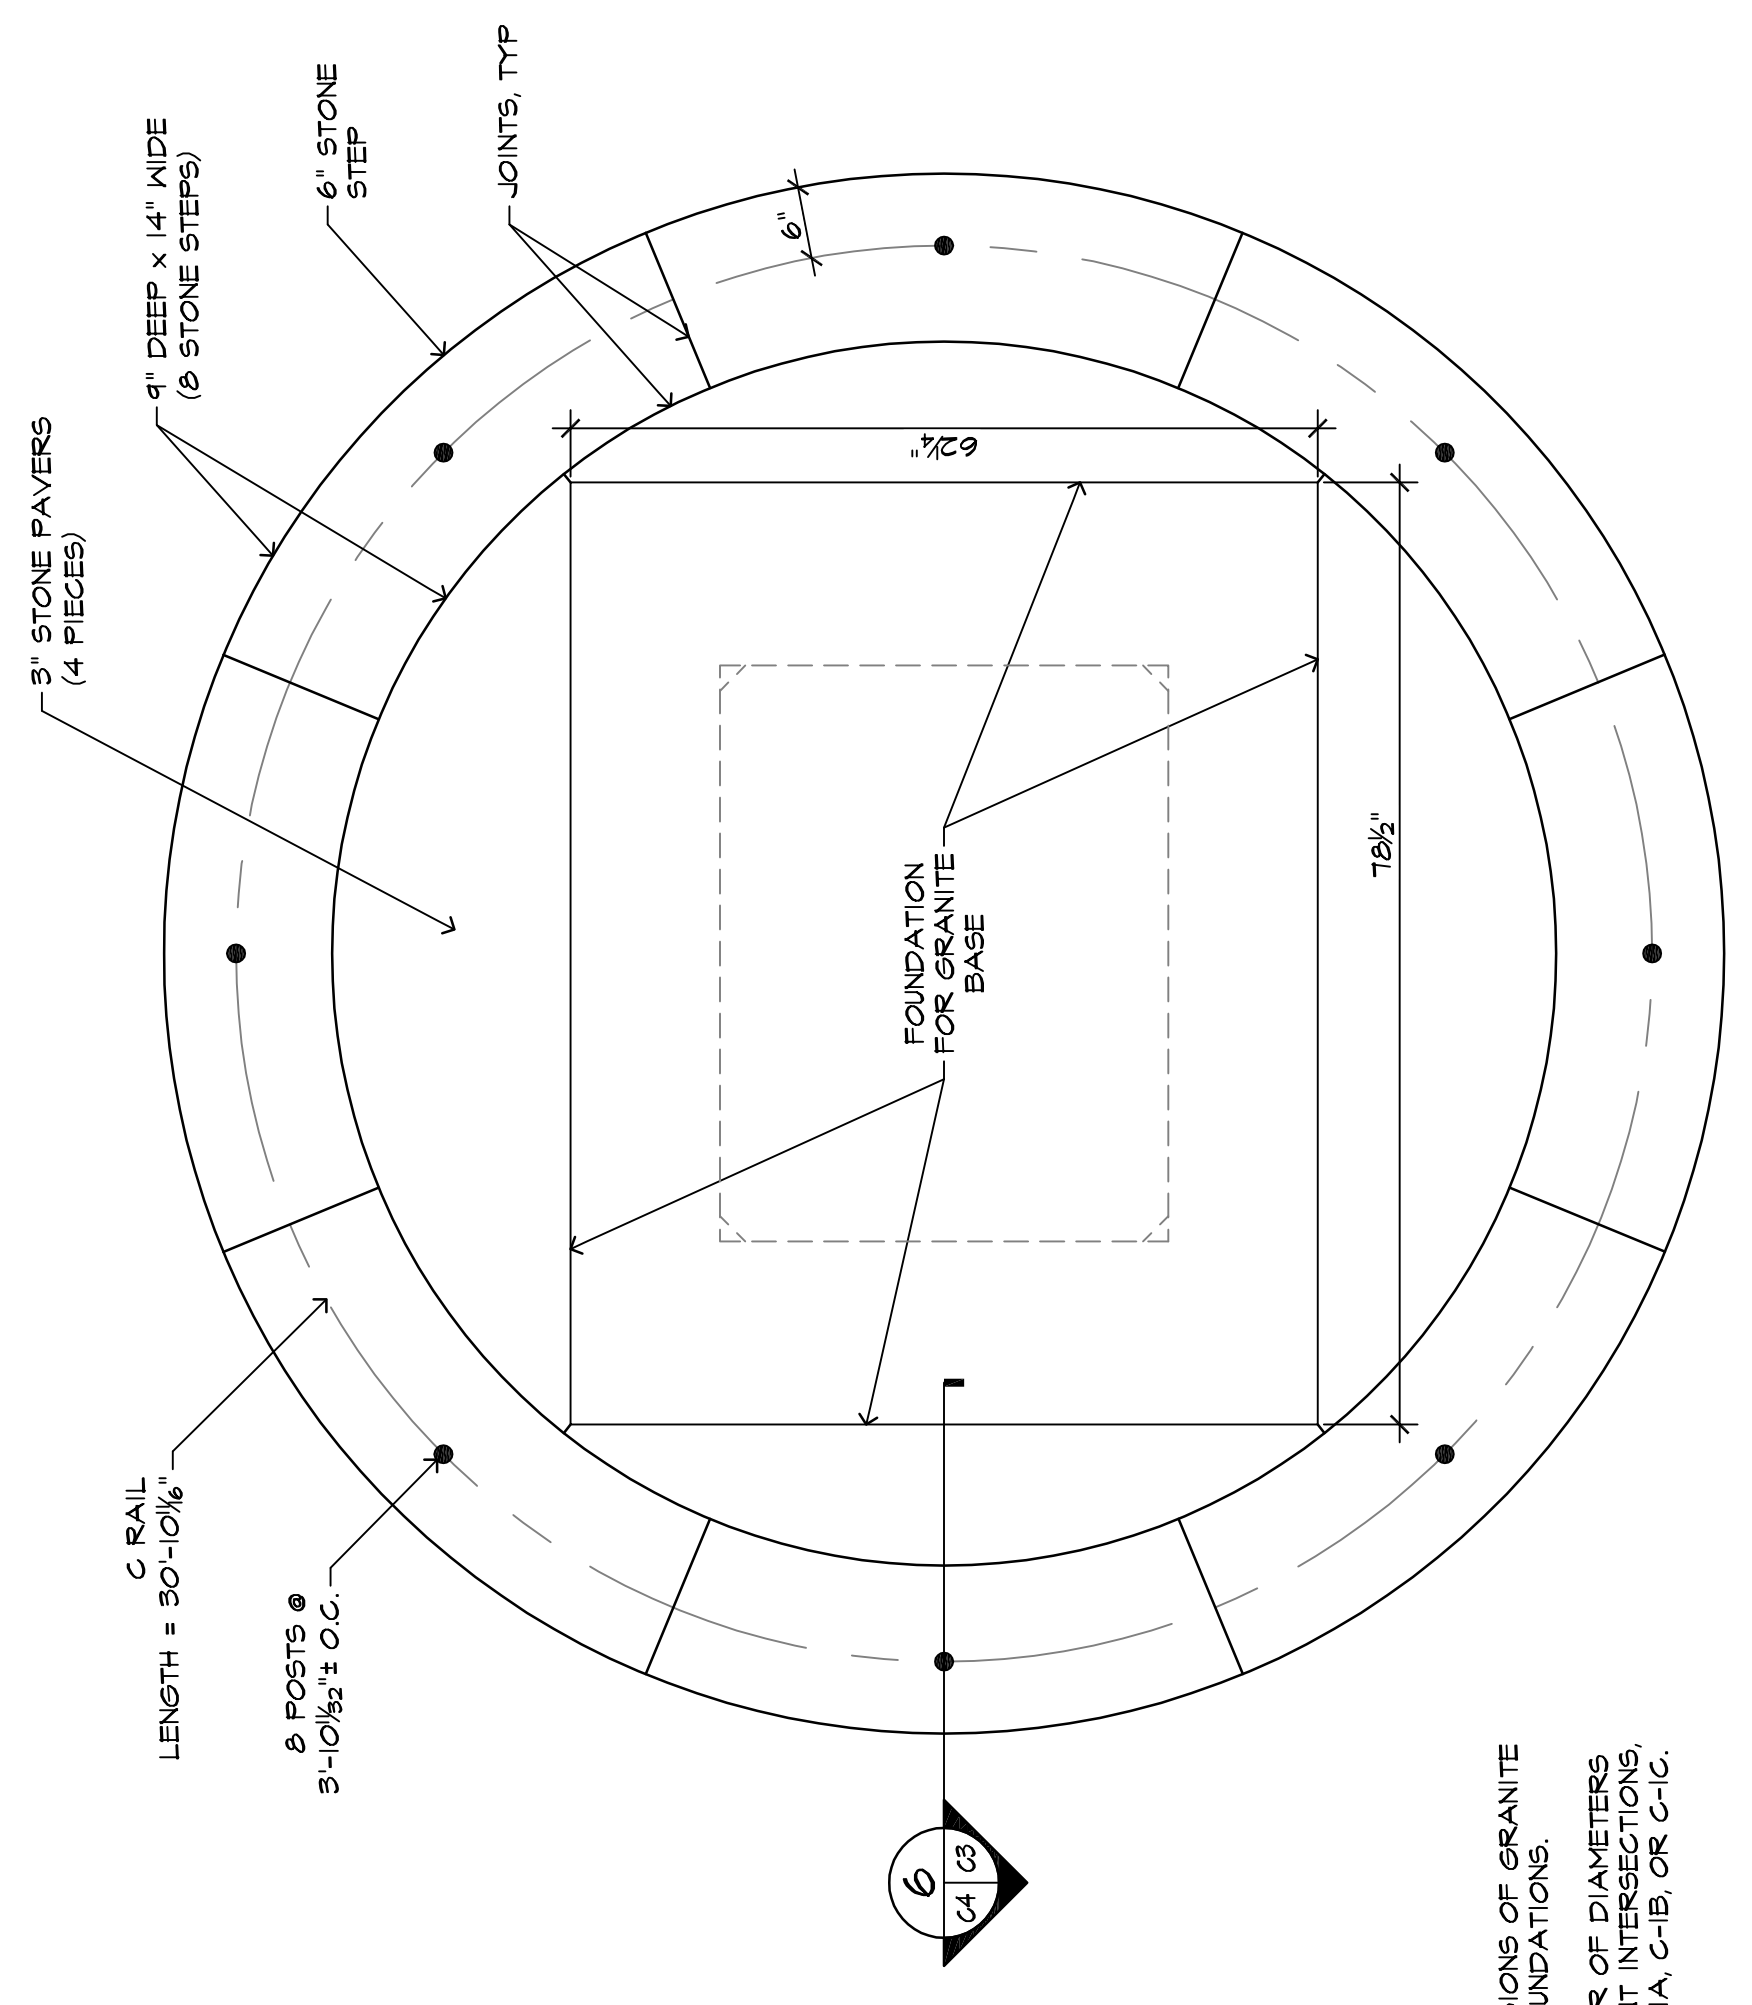


ESTHER HOBART MORRIS PLAN 4
 SCALE: 3/4" = 1'-0"
 C-1A, C-1B, C-1C

- NOTES:**
- VERIFY DIMENSIONS OF GRANITE BASES AND FOUNDATIONS.
 - LOCATE CENTER OF DIAMETERS ON PLAZA JOINT INTERSECTIONS. SEE SHEETS C-1A, C-1B, OR C-1C.

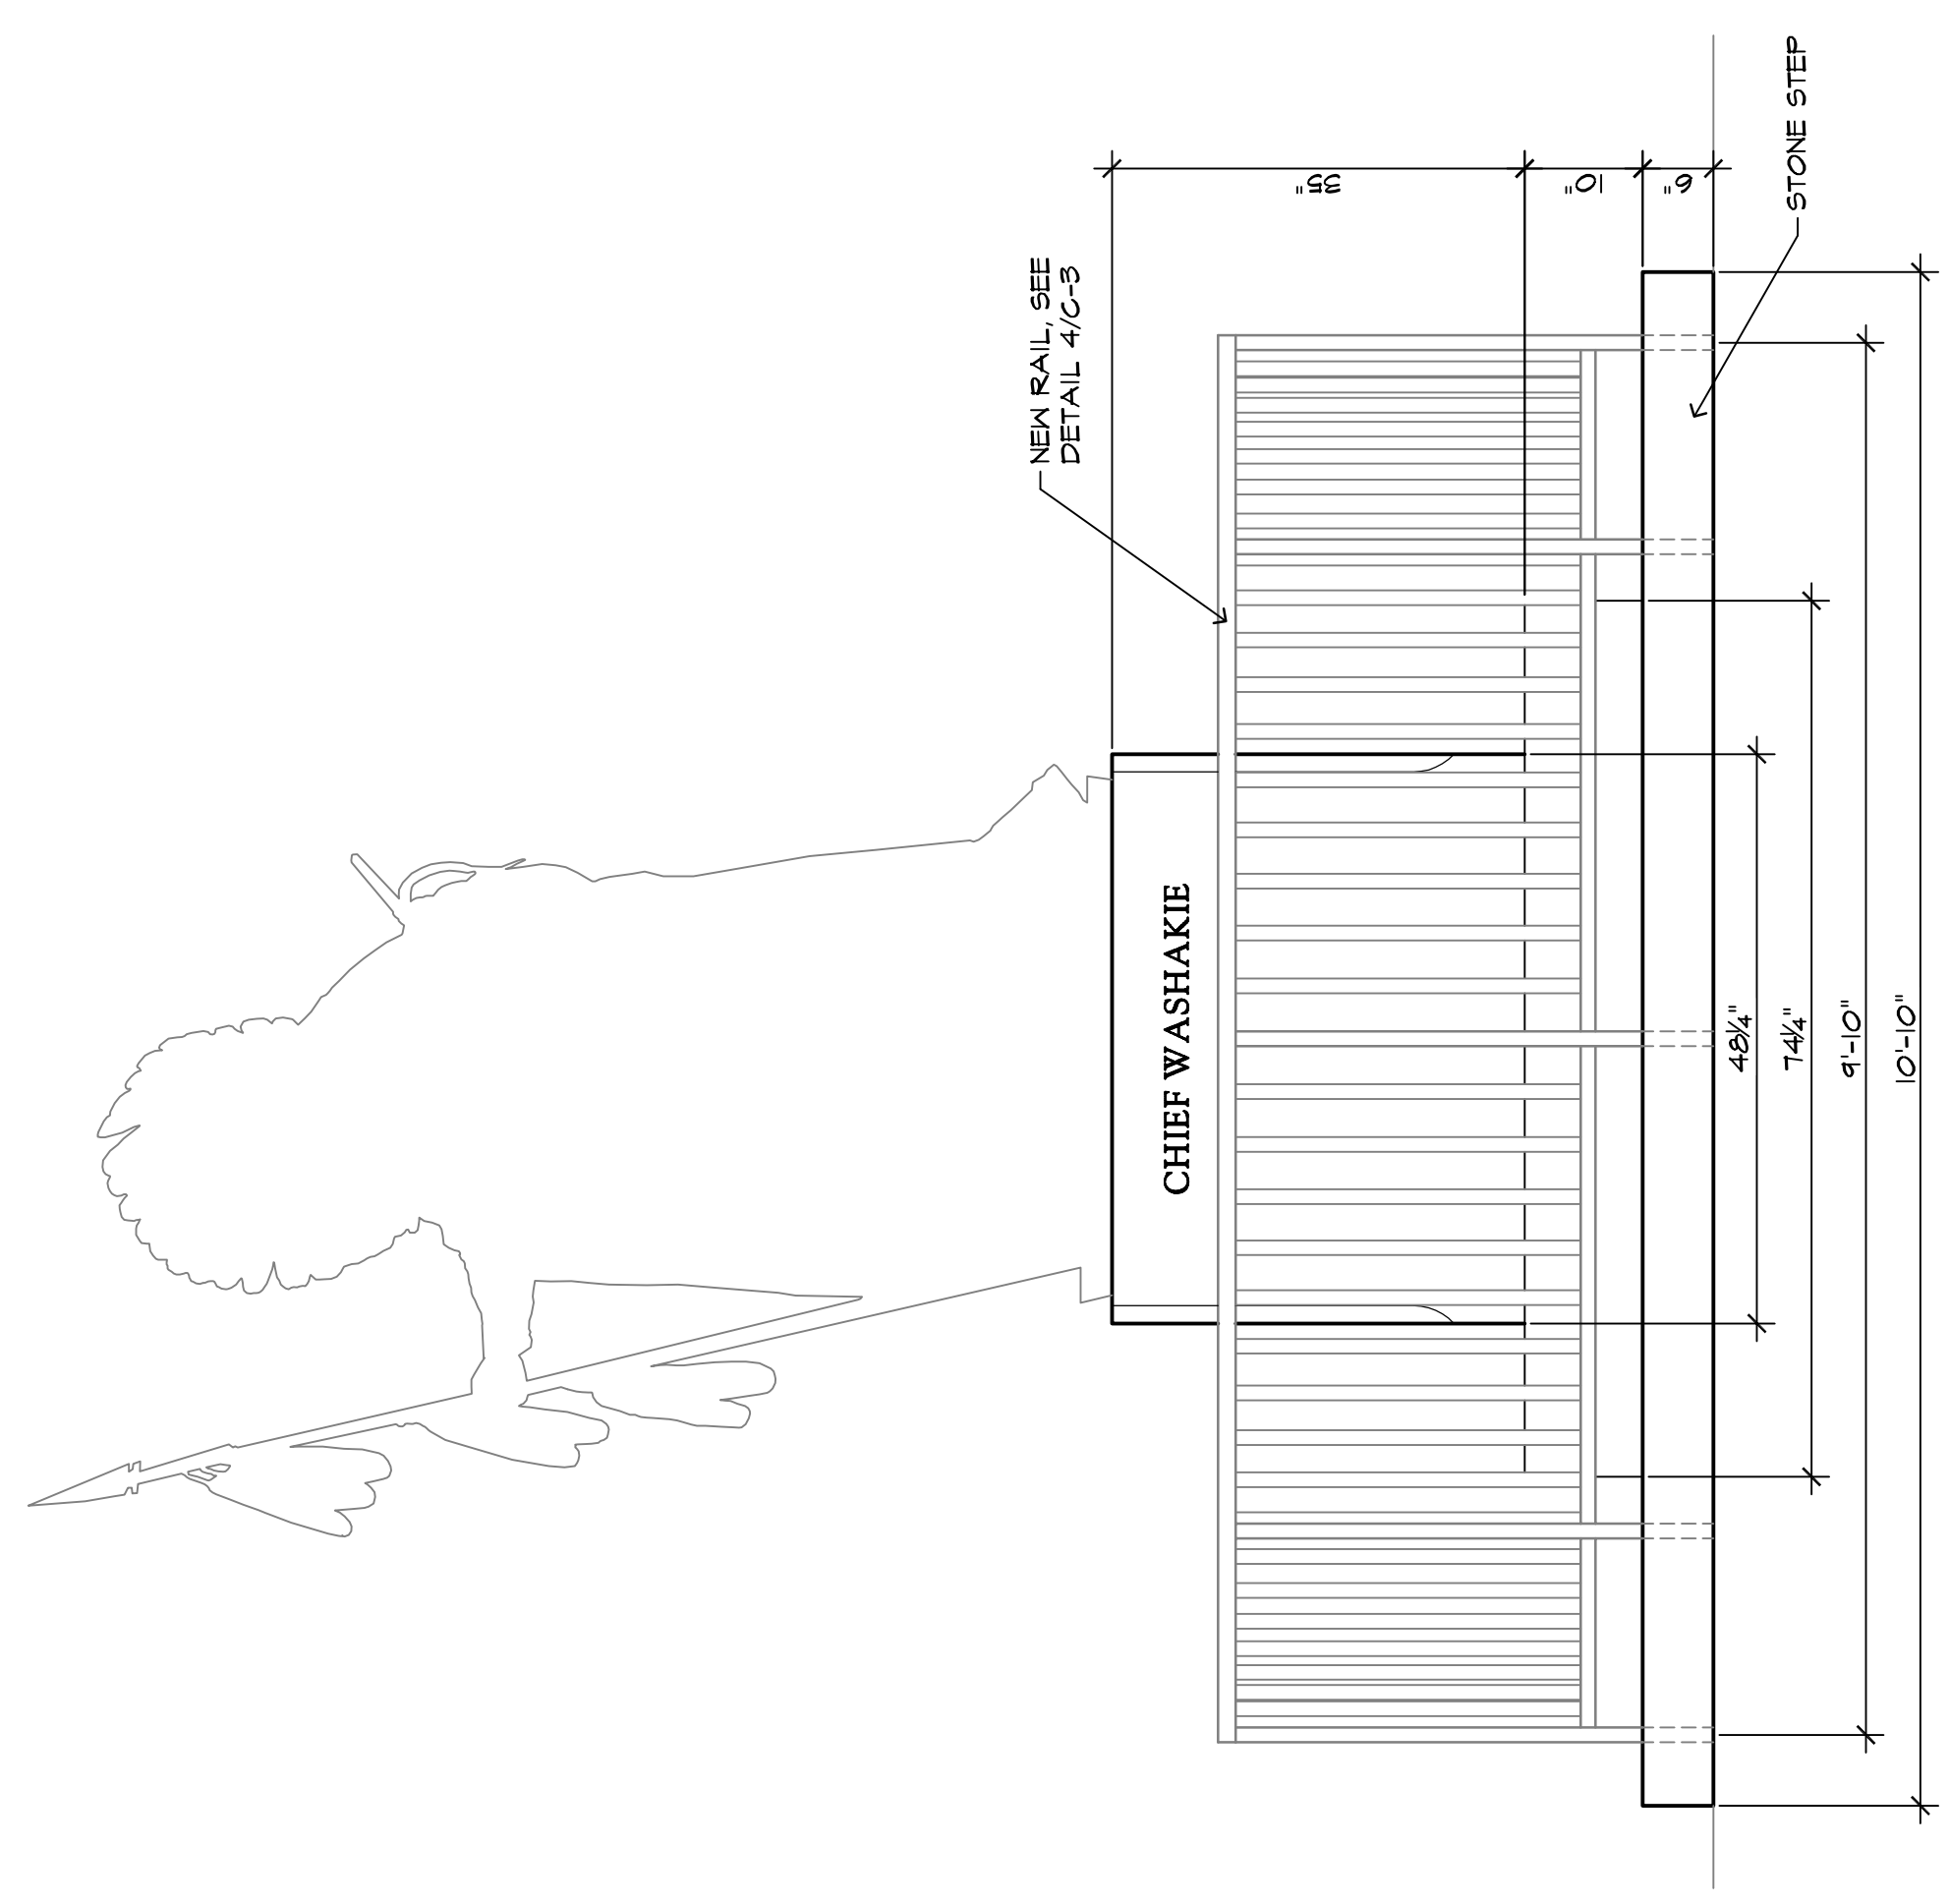

CHIEF WASHAKIE ELEVATION 1
 SCALE: 3/4" = 1'-0"
 C-1, C-4

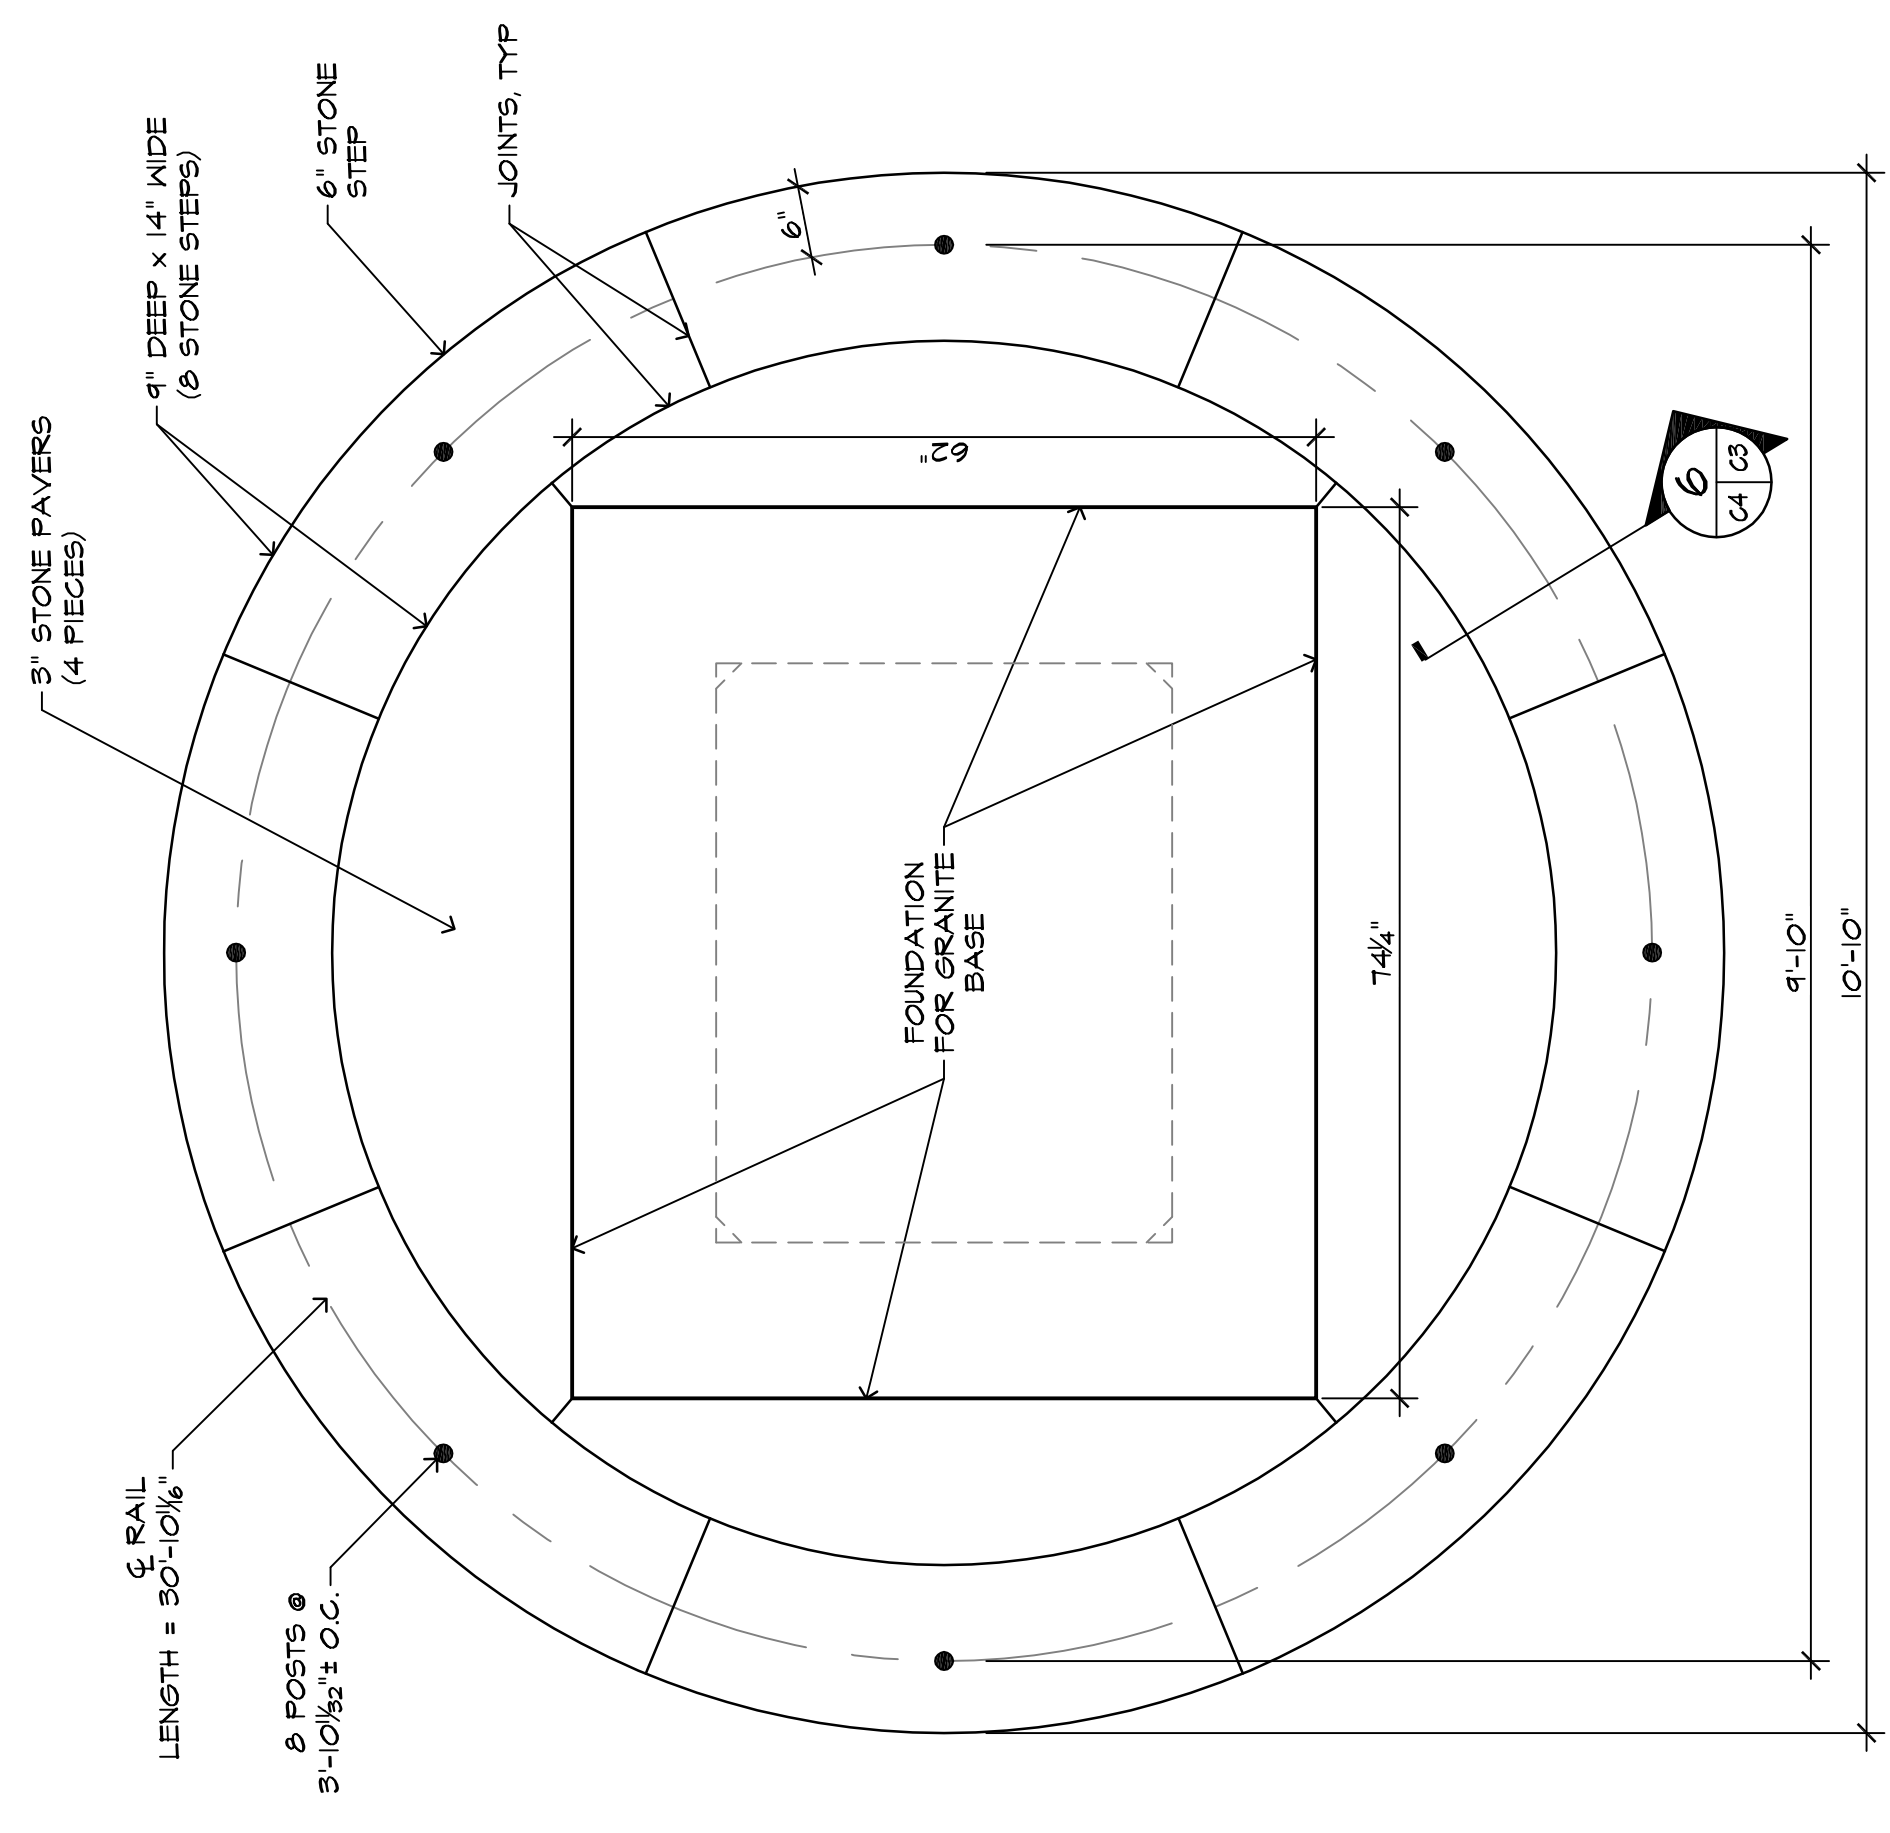

CHIEF WASHAKIE PLAN 3
 SCALE: 3/4" = 1'-0"
 C-1A, C-1B, C-1C