

PROJECT DOCUMENTS

FOR


MORRIS PARK PATHWAY  
EXTENSION  
CITY PROJECT NO. 11-48

PROJECT NO. 12-15  
NOVEMBER, 2012



Civil Engineering Professionals, Inc.  
6080 Enterprise Drive, Casper, WY 82609  
Phone 307.266.4346 Fax 307.266.0103  
www.cepi-casper.com

FOR INFORMATION ON THIS PROJECT:  
CIVIL ENGINEERING PROFESSIONALS, INC.  
6080 ENTERPRISE DR. CASPER, WYOMING 82609  
PHONE 1-307-266-4346 - FAX 1-307-266-0103  
PROJECT MANAGER NICK LARSEN - x616

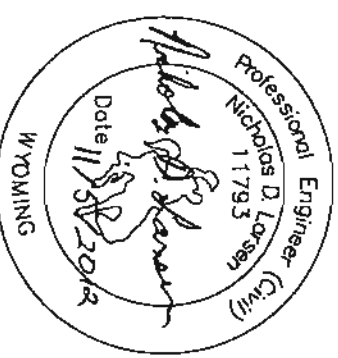

CITY OF CASPER  
200 N. DAVID  
CASPER, WYOMING 82601

**PROJECT DOCUMENTS**

**FOR**

**MORRIS PARK PATHWAY  
EXTENSION  
CITY PROJECT NO. 11-48**

**PROJECT NO. 12-15  
NOVEMBER, 2012**







Civil Engineering Professionals, Inc.  
6080 Enterprise Drive, Casper, WY 82609  
Phone 307.266.4346 Fax 307.266.0103  
www.cepi-casper.com

**FOR INFORMATION ON THIS PROJECT:**

**CIVIL ENGINEERING PROFESSIONALS, INC.**  
6080 ENTERPRISE DR. CASPER, WYOMING 82609  
PHONE 1-307-266-4346 - FAX 1-307-266-0103  
PROJECT MANAGER NICK LARSEN - x616



**CITY OF CASPER**  
200 N. DAVID  
CASPER, WYOMING 82601

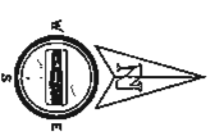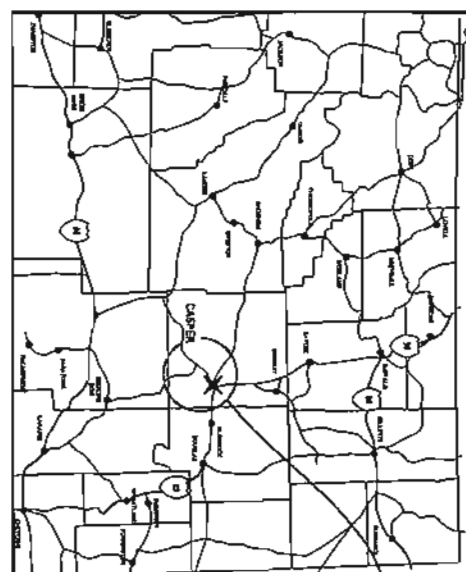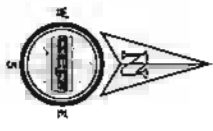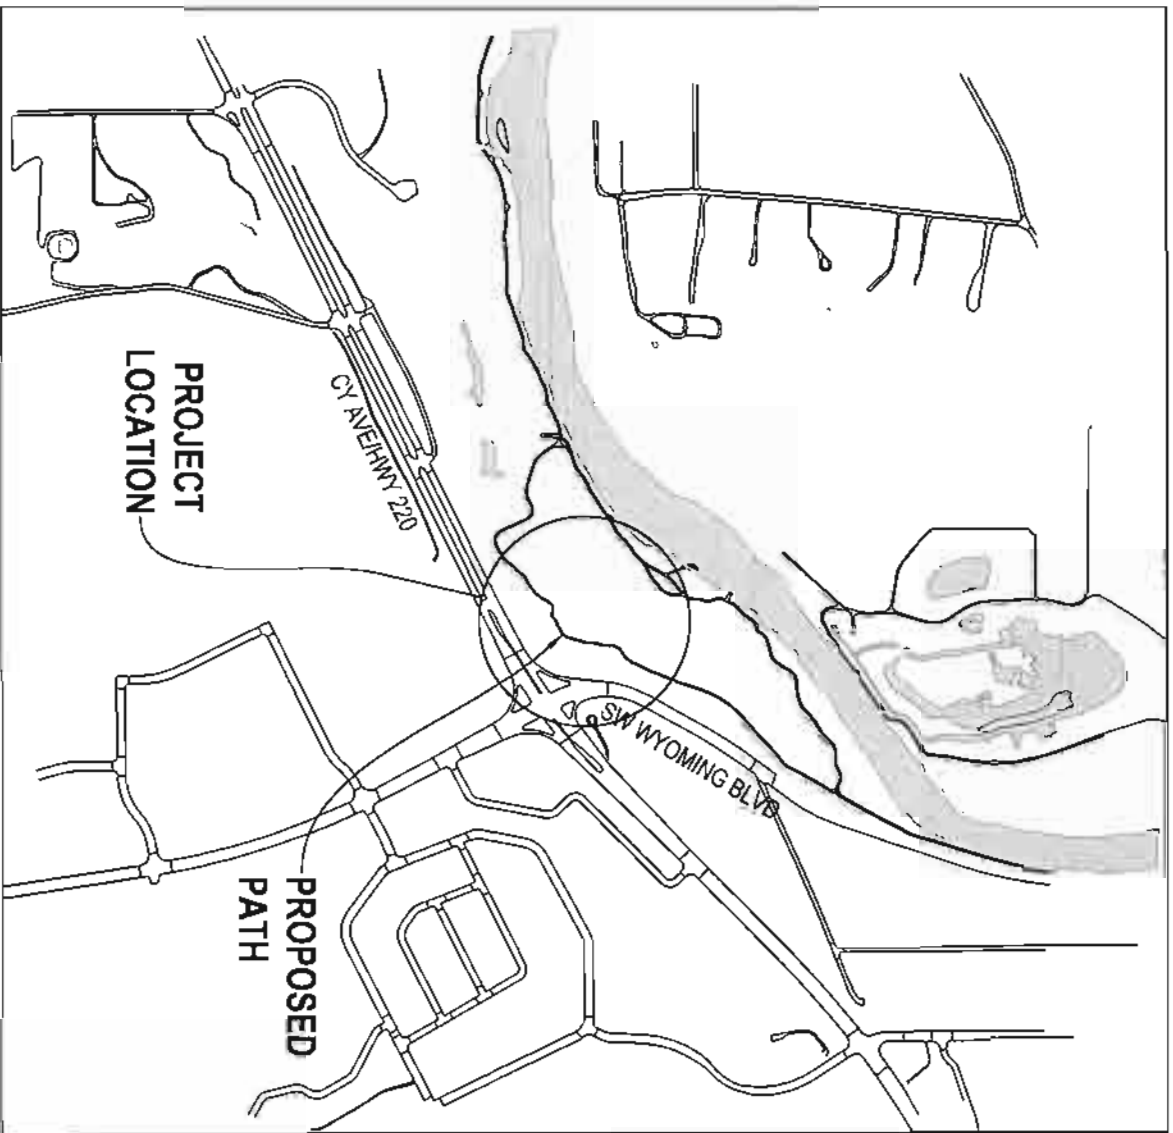

**GENERAL NOTES:**



1. NOTES GIVEN HERE SHALL APPLY TO ALL SHEETS.
2. THE LOCATION OF THE EXISTING UTILITIES AND PIPELINES HAS BEEN SHOWN ON THE DRAWINGS BASED ON "AS-BUILT" MAPS AND LOCATION MAPS PROVIDED BY THE OWNERS OF THE UTILITIES AND PIPELINES. THE EXACT LOCATION OF THESE FACILITIES MAY NOT BE SHOWN ACCURATELY ON THE DRAWINGS. IT IS THE RESPONSIBILITY OF THE CONTRACTOR TO CONTACT THE UTILITY AND/OR PIPELINE COMPANIES IN THE AREA OF THE PLANNED WORK AND SECURE EXACT LOCATIONS FOR THOSE FACILITIES. THE CONTRACTOR SHALL REQUEST THE OWNER OF THE UTILITY TO PROVIDE THE NATURE, LOCATION AND ELEVATION OF THE UTILITY AT EACH LOCATION AND AT WHATEVER INTERVAL IS NECESSARY FOR THE WORK. IF THE UTILITY COMPANY CANNOT OR WILL NOT PROVIDE THE INFORMATION, THE CONTRACTOR SHALL OBTAIN THE INFORMATION BY WHATEVER MEANS NECESSARY. FOR EACH LOCATION, THE UTILITY SHALL BE TIED BOTH HORIZONTALLY AND VERTICALLY, BY COORDINATES, TO A DATUM DETERMINED BY THE ENGINEER AND CERTIFIED BY A LICENSED SURVEYOR. THE CONTRACTOR SHALL SHOW THE NATURE, LOCATION AND ELEVATION OF THE UTILITY ON THE ENGINEER'S CONTRACT DRAWINGS AND PROVIDE A COPY OF THE INFORMATION TO THE OWNER. NO TRENCHING OR EXCAVATION OPERATIONS SHALL TAKE PLACE UNTIL ALL UTILITIES HAVE BEEN CONTACTED AND LOCATIONS AND ELEVATIONS OF THE UTILITIES CONFIRMED.
3. OVERHEAD UTILITIES SHOULD BE RECOGNIZED BY THE CONTRACTOR AS A HAZARD. THE CONTRACTOR SHALL ABIDE BY W.S. 37-3-301 AT SEC. KNOWN AS THE WYOMING HIGH VOLTAGE POWER LINES AND SAFETY RESTRICTIONS ACT BEFORE BEGINNING ANY WORK UNDER OR NEAR THE UTILITY.
4. ALL WORK SHALL BE PERFORMED IN ACCORDANCE WITH THE CITY OF CASPER STANDARD SPECIFICATIONS, LATEST EDITION

**LEGEND**

- |     |     |                                 |   |                                  |
|-----|-----|---------------------------------|---|----------------------------------|
| W   | —   | EXISTING WATERLINE W/VALVE      | ⊕ | EXISTING FIRE HYDRANT W/VALVE    |
| W   | —   | PROPOSED WATERLINE W/VALVE      | ⊕ | PROPOSED FIRE HYDRANT W/VALVE    |
| SS  | —   | EXISTING SANITARY SEWER         | ⊕ | EXISTING SANITARY SEWER MANHOLE  |
| SS  | —   | PROPOSED SANITARY SEWER         | ⊕ | PROPOSED SANITARY SEWER MANHOLE  |
| ST  | —   | EXISTING STORM SEWER            | ⊕ | EXISTING SANITARY SEWER CLEANOUT |
| ST  | —   | PROPOSED STORM SEWER            | ⊕ | PROPOSED SANITARY SEWER CLEANOUT |
| --- | --- | PROPOSED RETAINING WALL         | ⊕ | EXISTING STORM SEWER MANHOLE     |
| GAS | --- | EXISTING GAS LINE               | ⊕ | PROPOSED STORM SEWER MANHOLE     |
| UGP | --- | EXISTING UNDERGROUND POWER      | ⊕ | EXISTING STORM SEWER INLET       |
| OHP | ●   | EXISTING OVERHEAD POWER W/ POLE | ⊕ | PROPOSED STORM SEWER INLET       |
|     |     |                                 | ⊕ | EXISTING STORM SEWER FEES        |
|     |     |                                 | ⊕ | PROPOSED STORM SEWER FEES        |

**Sheet List Table**

Sheet Number	Sheet Title
1	COVER
2	GENERAL NOTES
3	PATHWAY PLAN
4	Trail - STA 1+00.00 TO 8+00.00
5	Trail - STA 8+00.00 TO 15+00.00
6	Trail - STA 15+00.00 TO 22+00.00
7	Trail - STA 22+00.00 TO 29+00.00
8	Trail - STA 29+00.00 TO 32+37.76
9	OFFSITE PATHWAY IMPROVEMENT
10	DETAILS

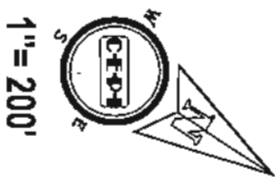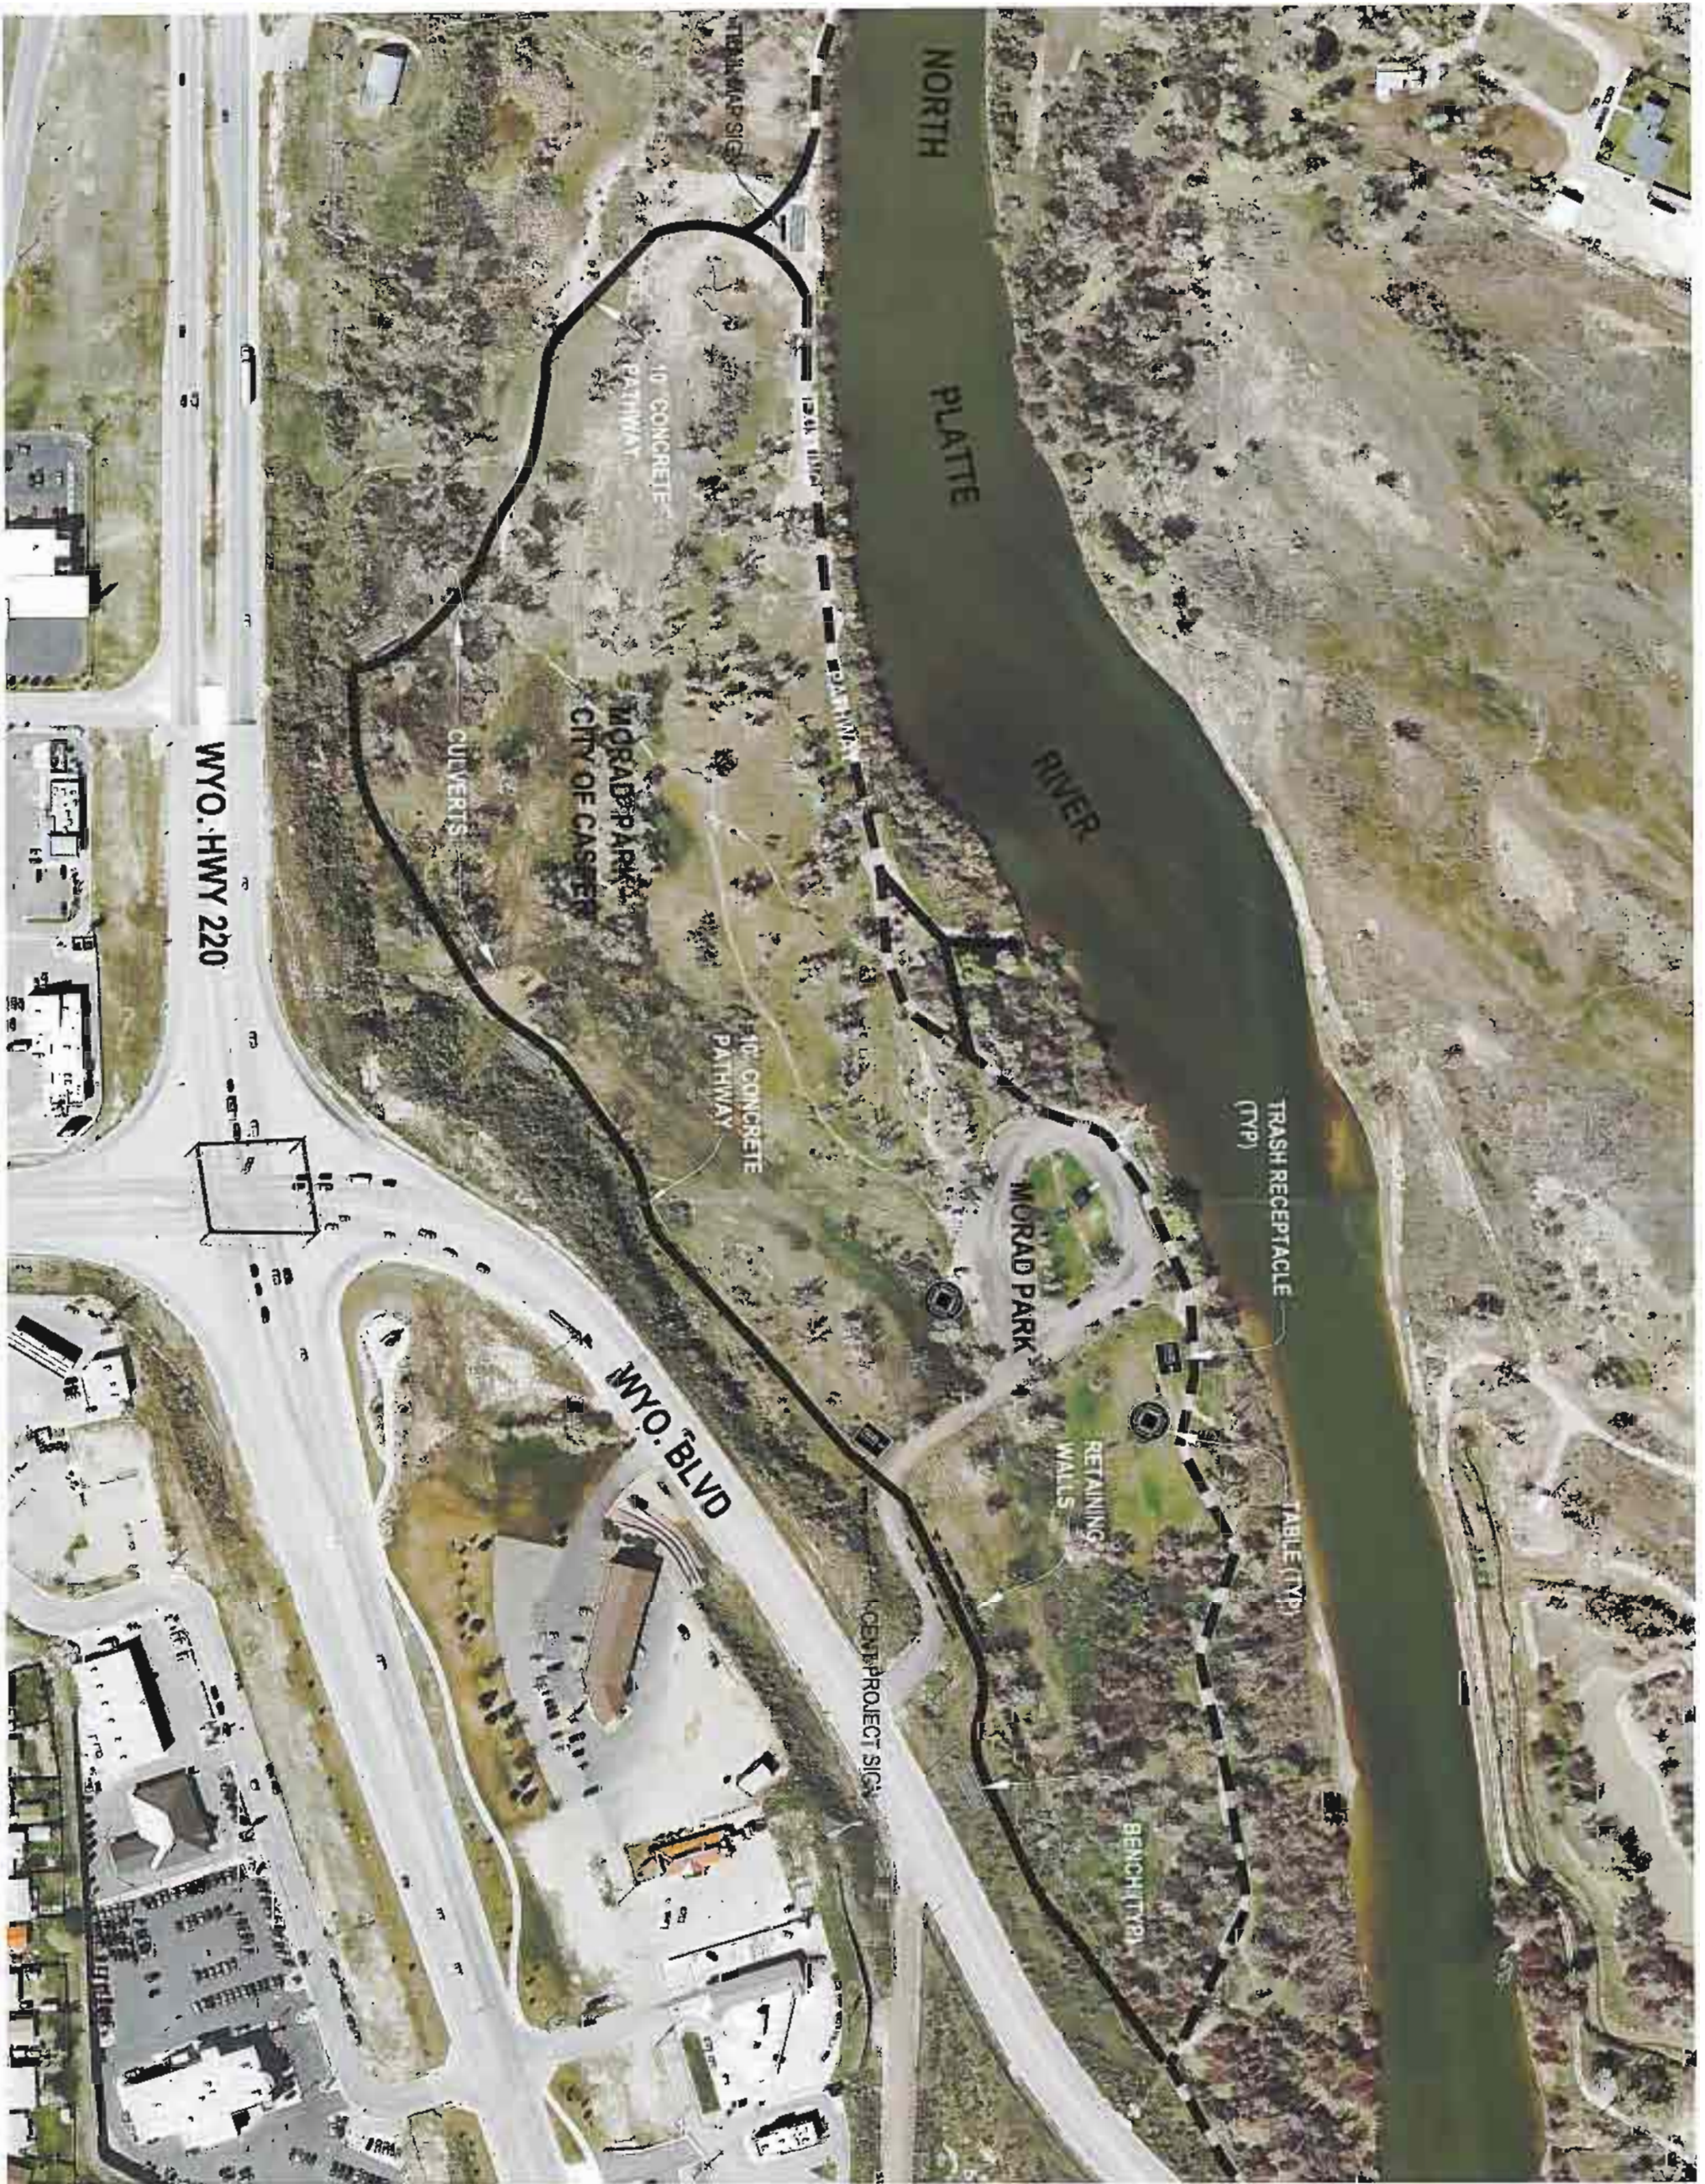



OFFSITE  
PATHWAY  
IMPROVEMENT  
(SHEET 9)

Project #	18-35
Date	10/2/12
Drawn By	JJ
Checked By	
Scale	
Sheet	3

## MORAD PARK PATHWAY EXTENSION PLATTE RIVER PARKWAY TRUST

REVISIONS:	DATE:

**CEPI**  
Civil Engineering Professionals, Inc.  
6080 Enterprise Drive, Casper, WY 82609  
Phone 307.266.4346 Fax 307.266.0103  
www.cepi-casper.com

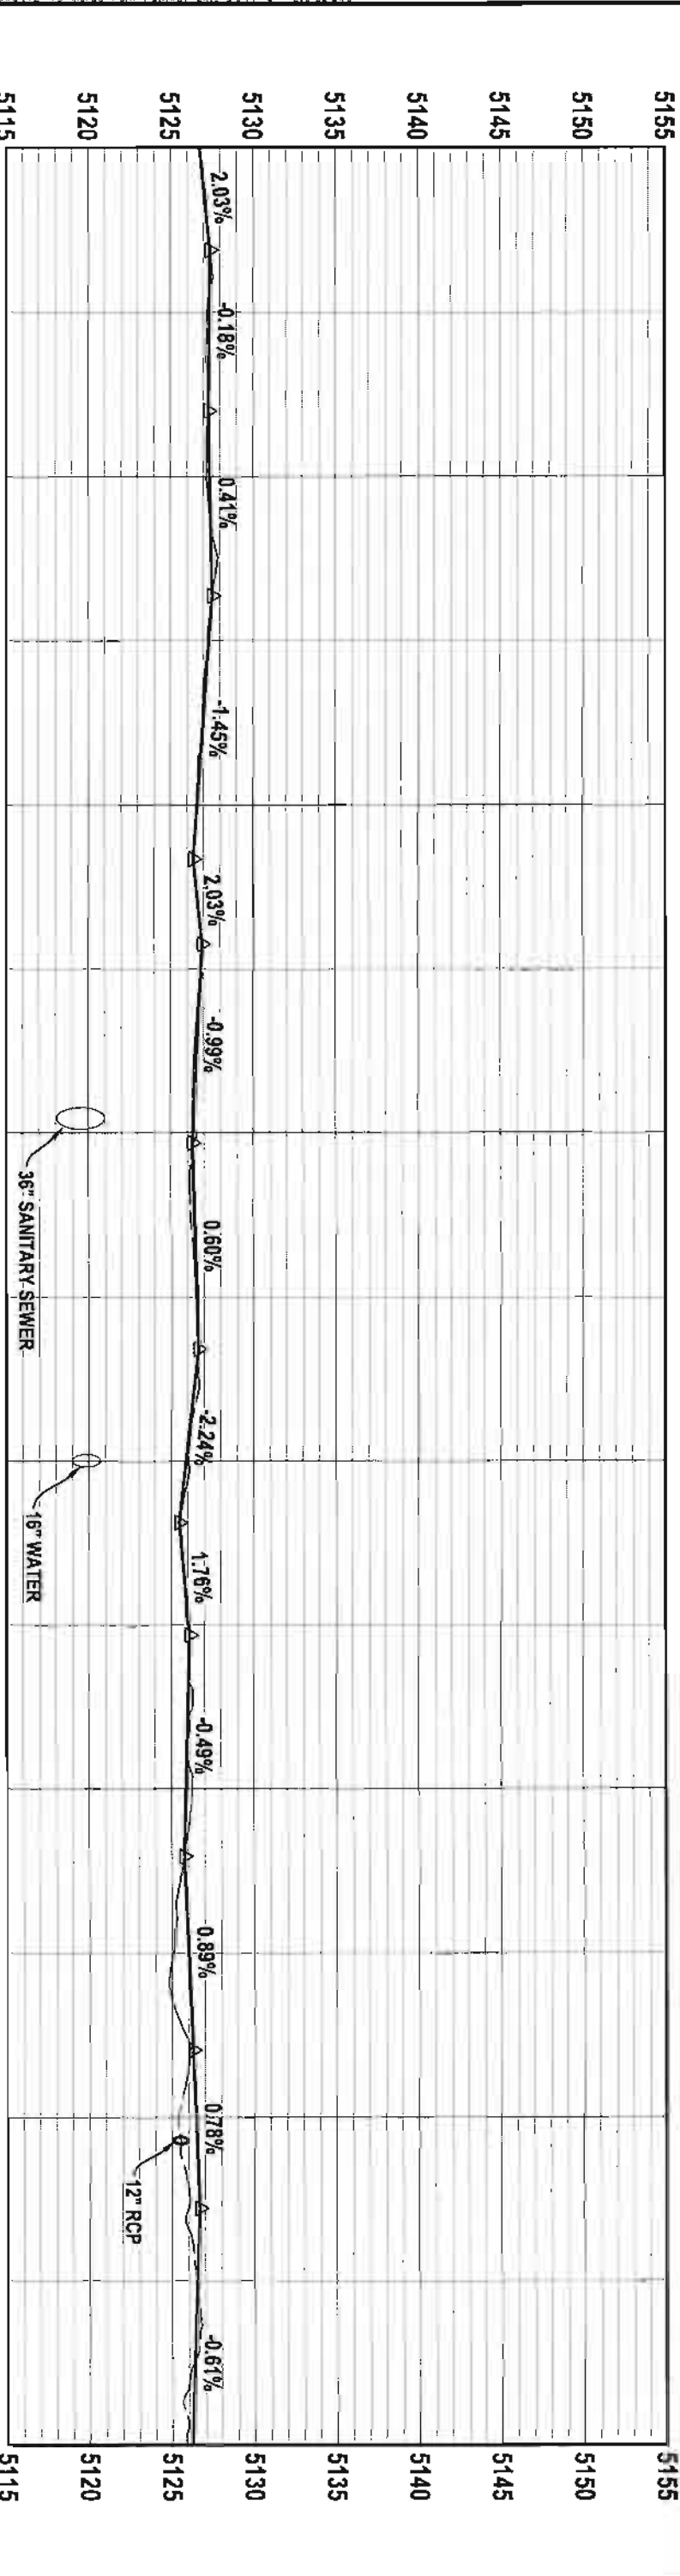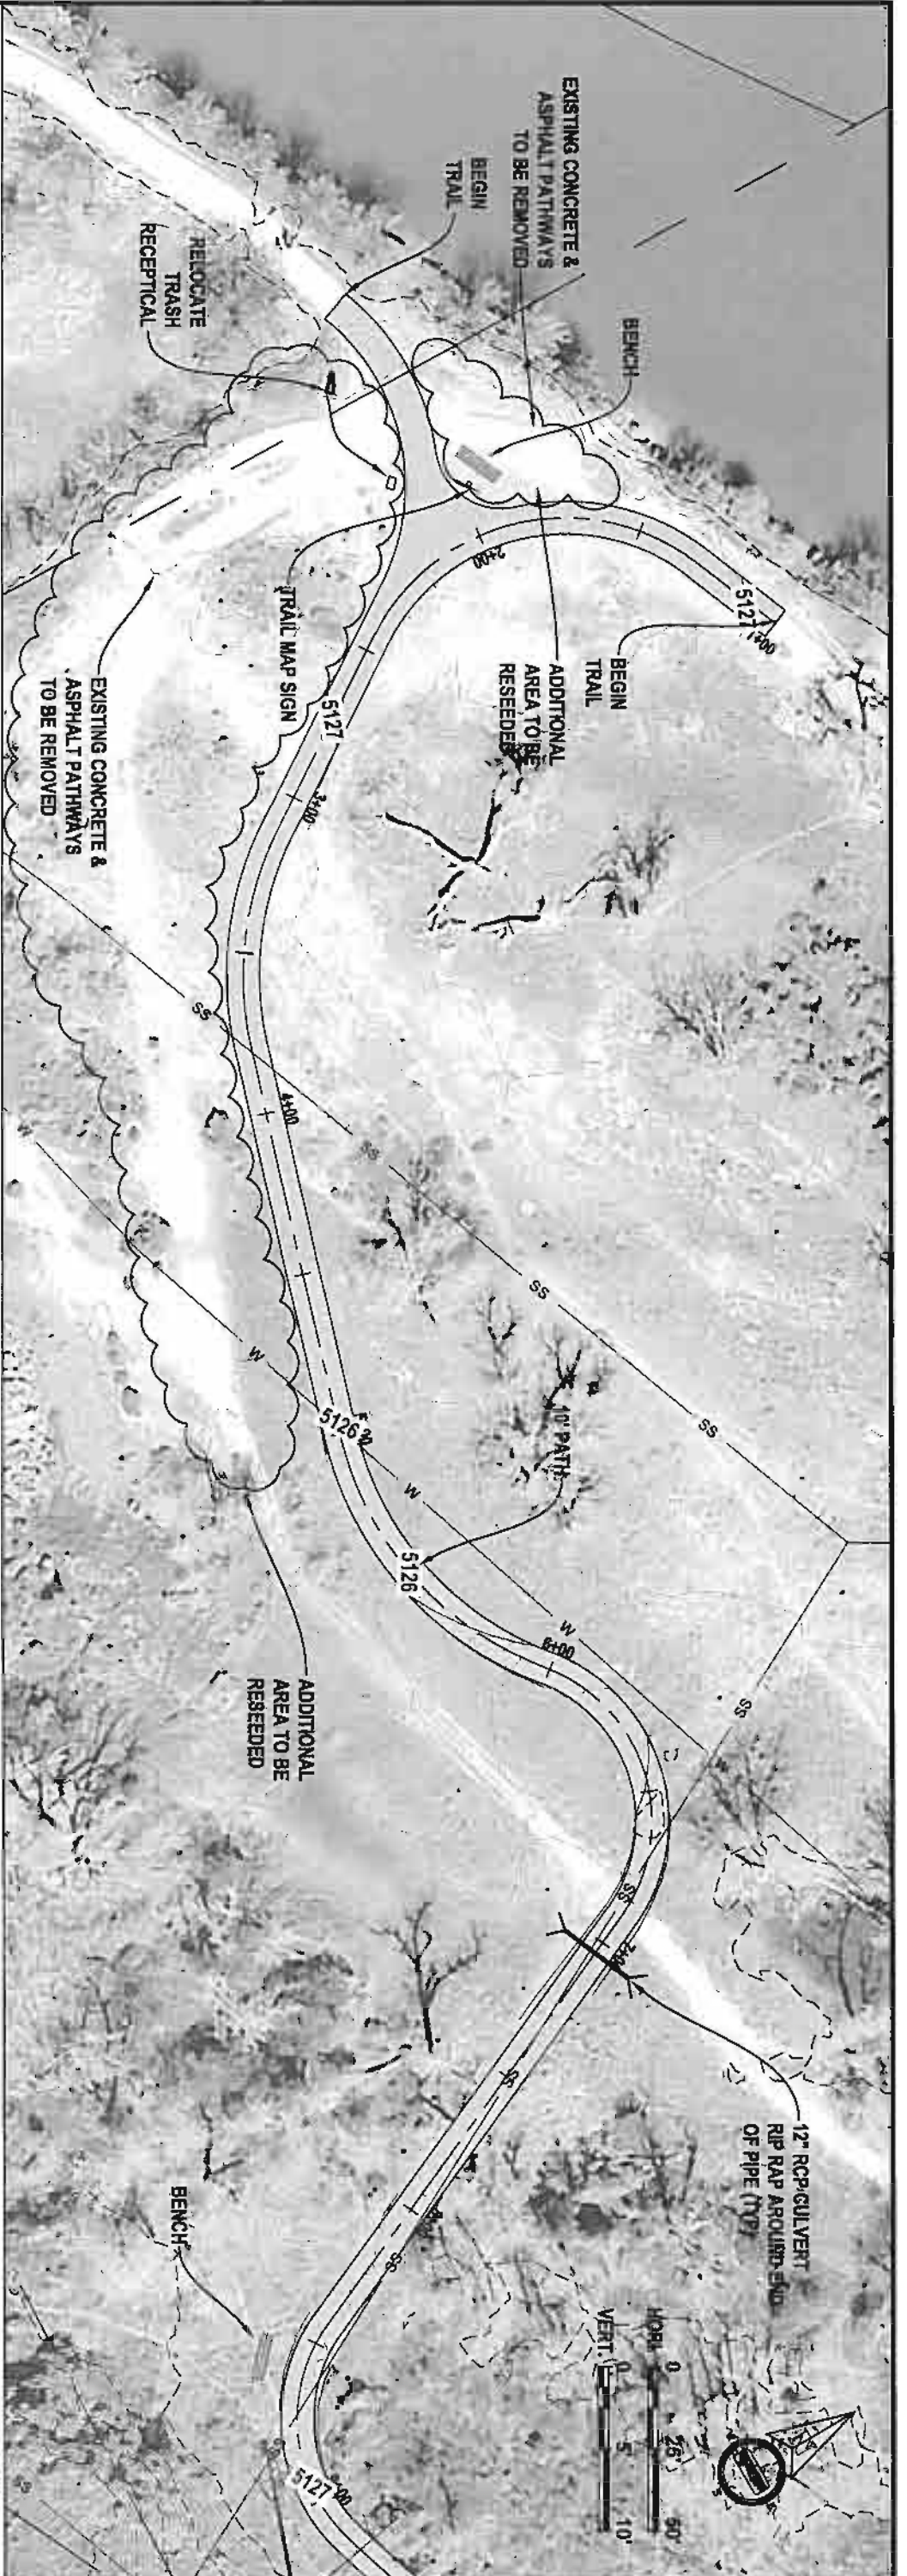


DATE	REVISIONS	CHECKED	APPROVED	W.O. NO.	DATE	DATE	DATE	DATE	DATE
				12-15	11/12	11/12	11/12	11/12	11/12

**C&EPI** Civil Engineering Professionals, Inc.  
 6000 Enterprise Drive - Casper, Wyoming 82409 • (307) 746-4346 • (307) 265-0034 fax

CITY OF CASPER  
 WYOMING

MODIFIED PARK PATHWAY EXTENSION  
**TRAIL - STA 1+00.00 TO 8+00.00**



SHEET 4 OF 10

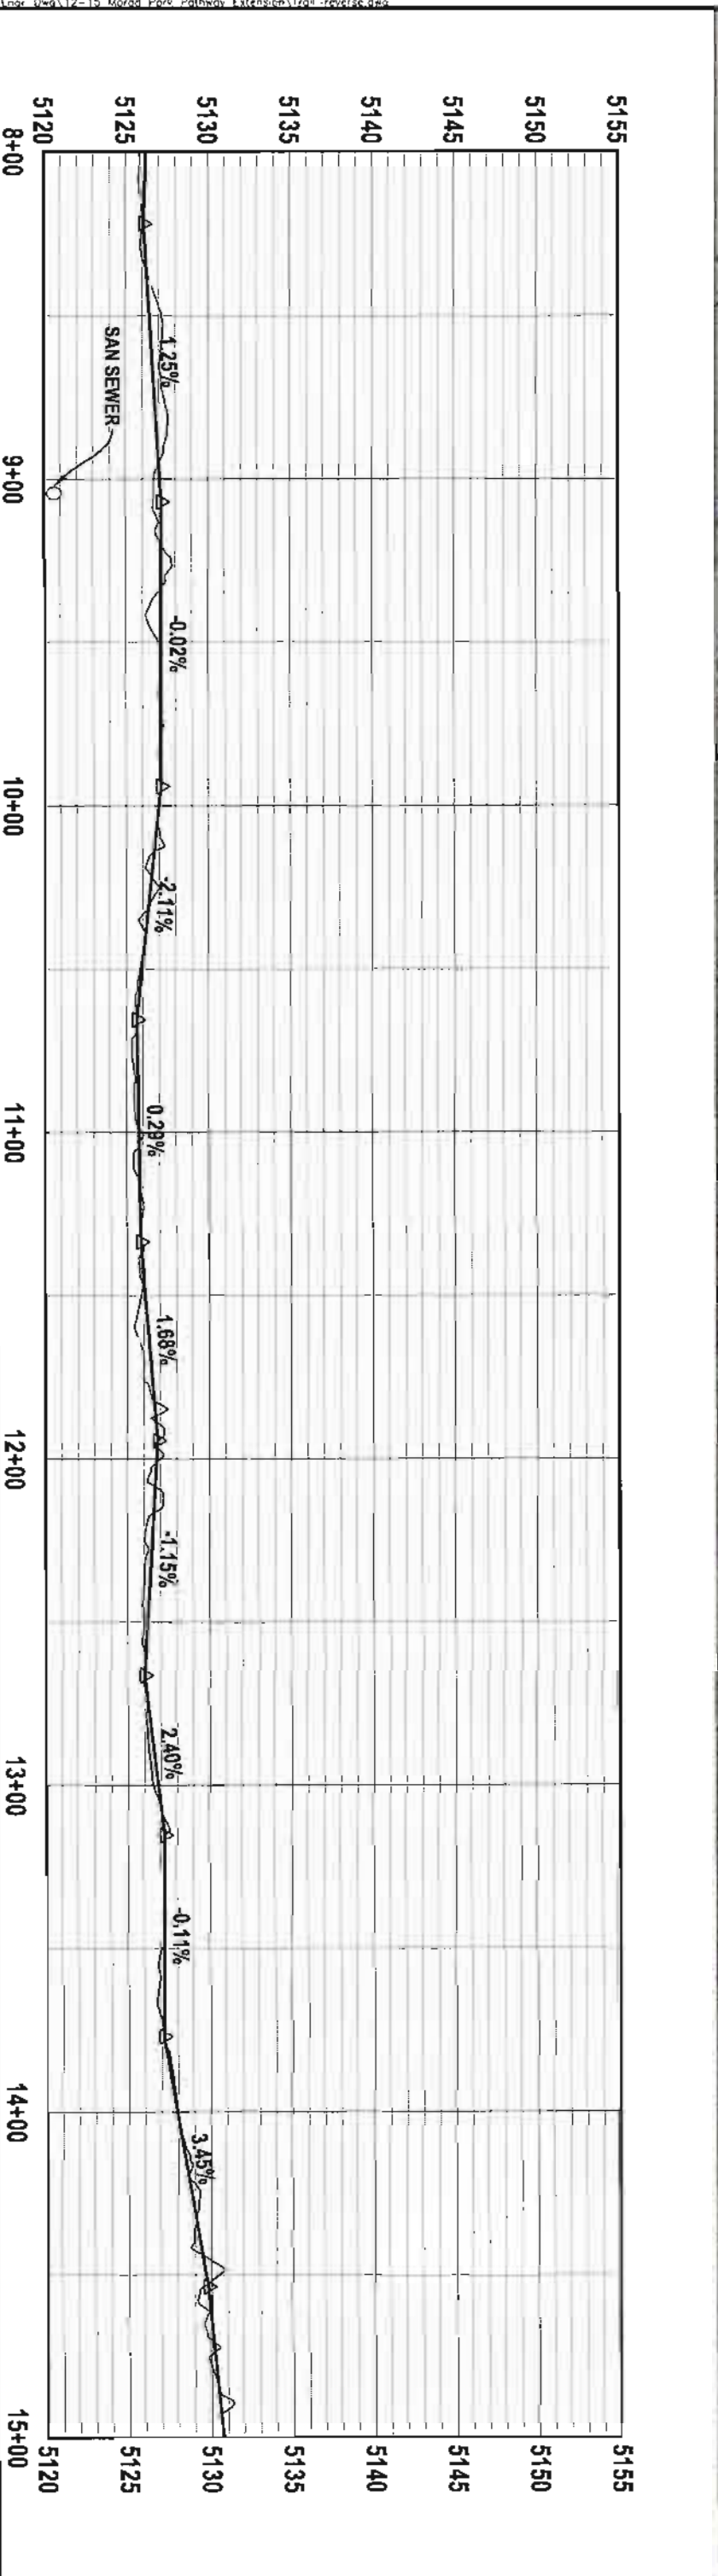

DATE	REVISIONS	CHECKED	APPROVED	W.O. NO.	DRAWN BY	CHECKED BY	APPROVED BY
				12-15	BT	JJ	NL
					11/12	11/12	11/12


  



		<b>Civil Engineering Professionals, Inc.</b> 6000 Enterprise Drive • Casper, Wyoming 82409 • (307) 266-4346 • (307) 266-8000 fax	CITY OF CASPER WYOMING
TRAIL - STA 8+00.00 TO 15+00.00		SHEET 5 OF 10	

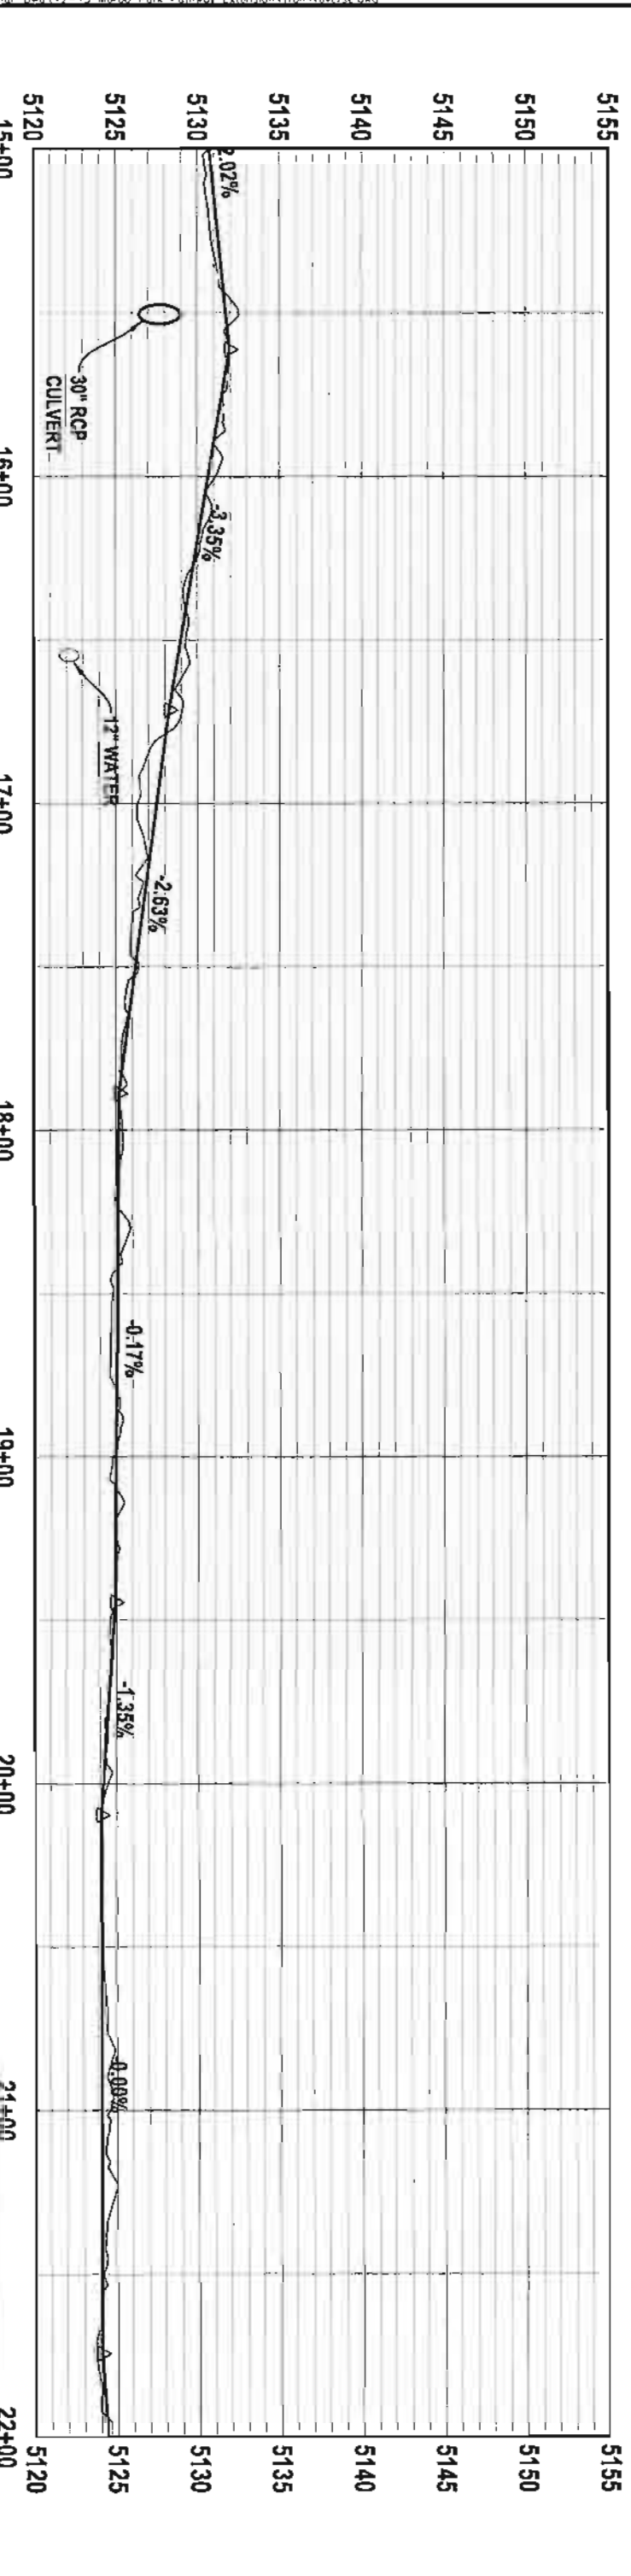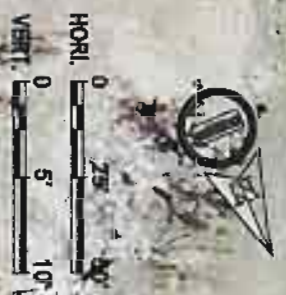

DATE	REVISIONS	CHECKED	APPROVED	W.D. NO.	DATE	CHECKED BY	APPROVED BY
				12-15	11/12	JJ	NL

	
<b>Civil Engineering Professionals, Inc.</b> 6000 Enterprise Drive - Casper, Wyoming 82409 • (307) 266-4348 • (307) 266-0181 fax	
CASPER	WYOMING
CITY OF CASPER	
WYOMING STATE HIGHWAY PATERNITY EXTENSION <b>TRAIL - STA 15+00.00 TO 22+00.00</b>	
SHEET	6 OF 10

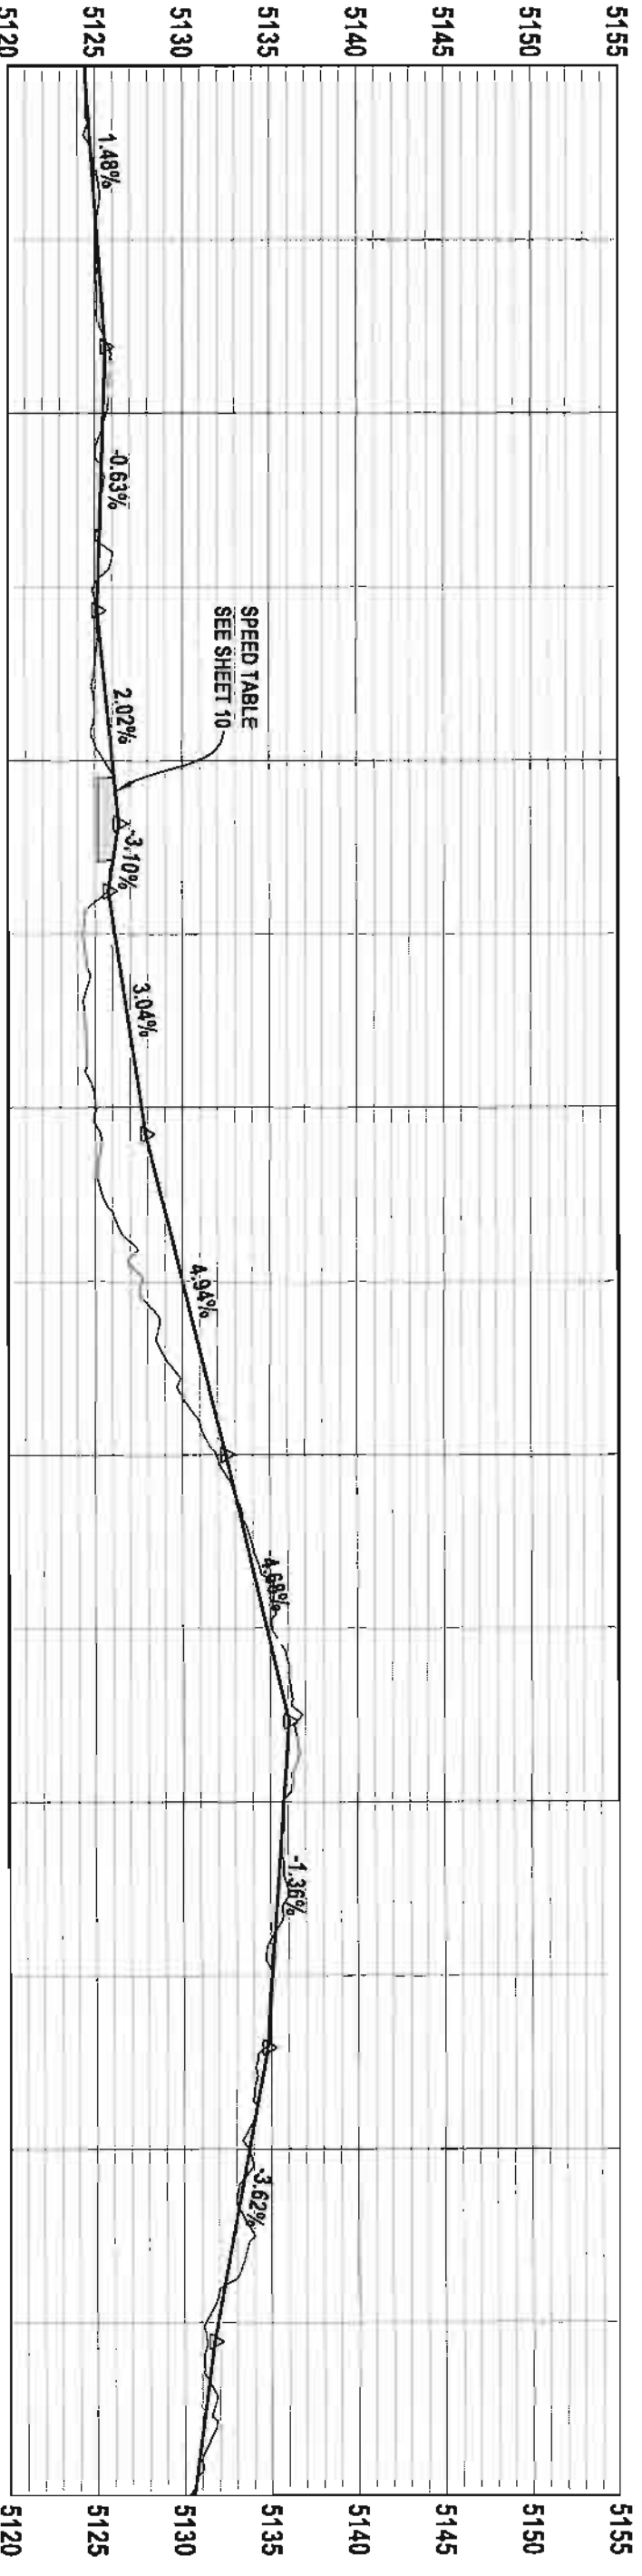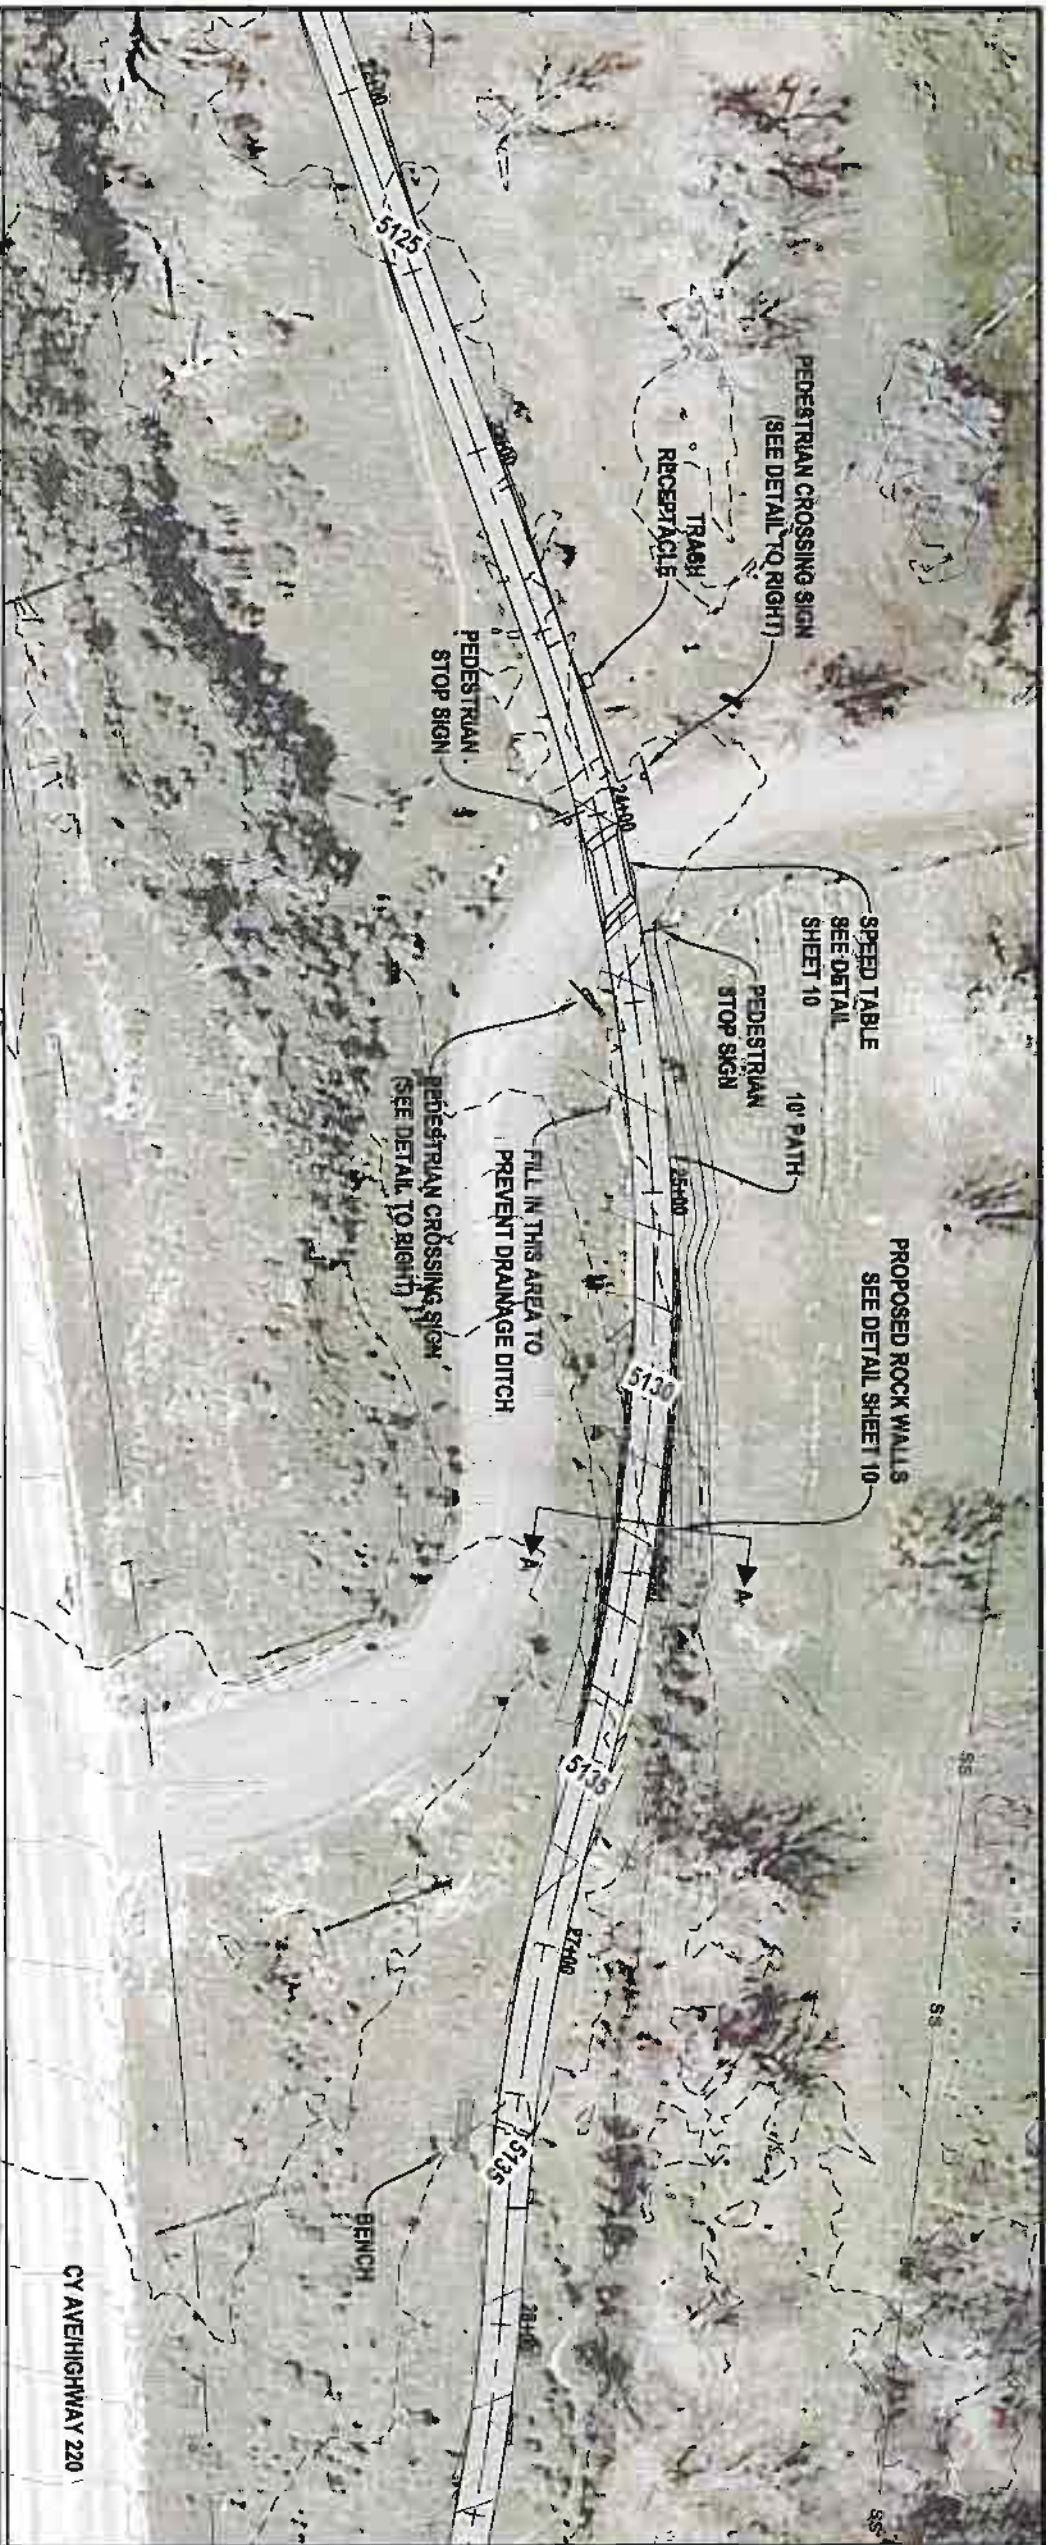



DATE	REVISIONS	CHECKED	APPROVED	NO. NO.	DRAWN BY	CHECKED BY	APPROVED BY
				12-15	BT	AL	NL
				DATE 11/12	DATE 11/12	DATE 11/12	DATE 11/12

**CEPI** Civil Engineering Professionals, Inc.  
 6800 Enterprise Drive - Casper, Wyoming 82409 • (307) 266-4346 • (307) 266-0004 fax  
 CITY OF CASPER WYOMING


WORLD PARK PATHWAY EXTENSION  
 TRAIL - STA 22+00.00 TO 29+00.00

SHEET 7 of 10



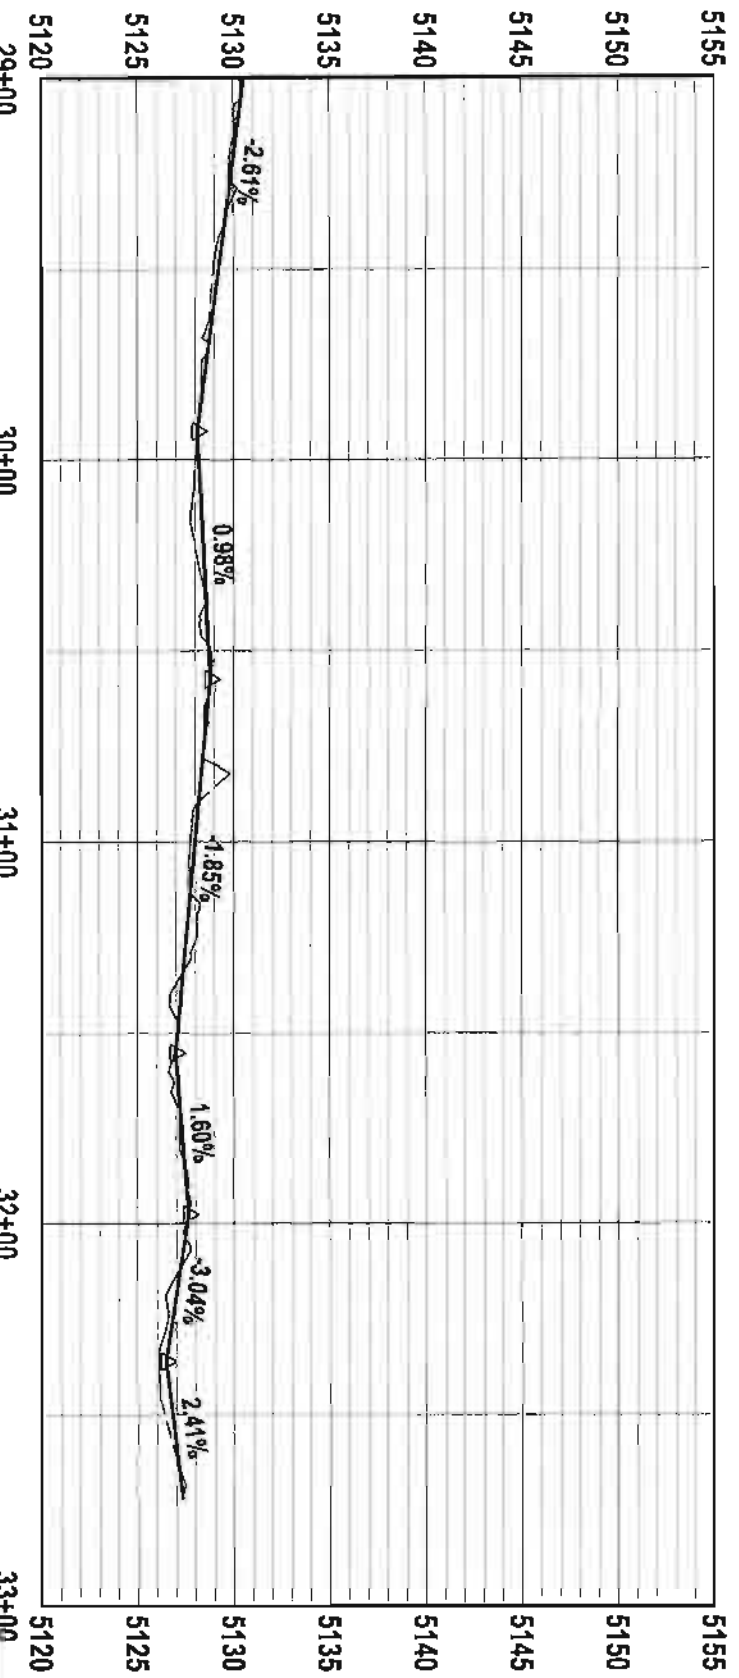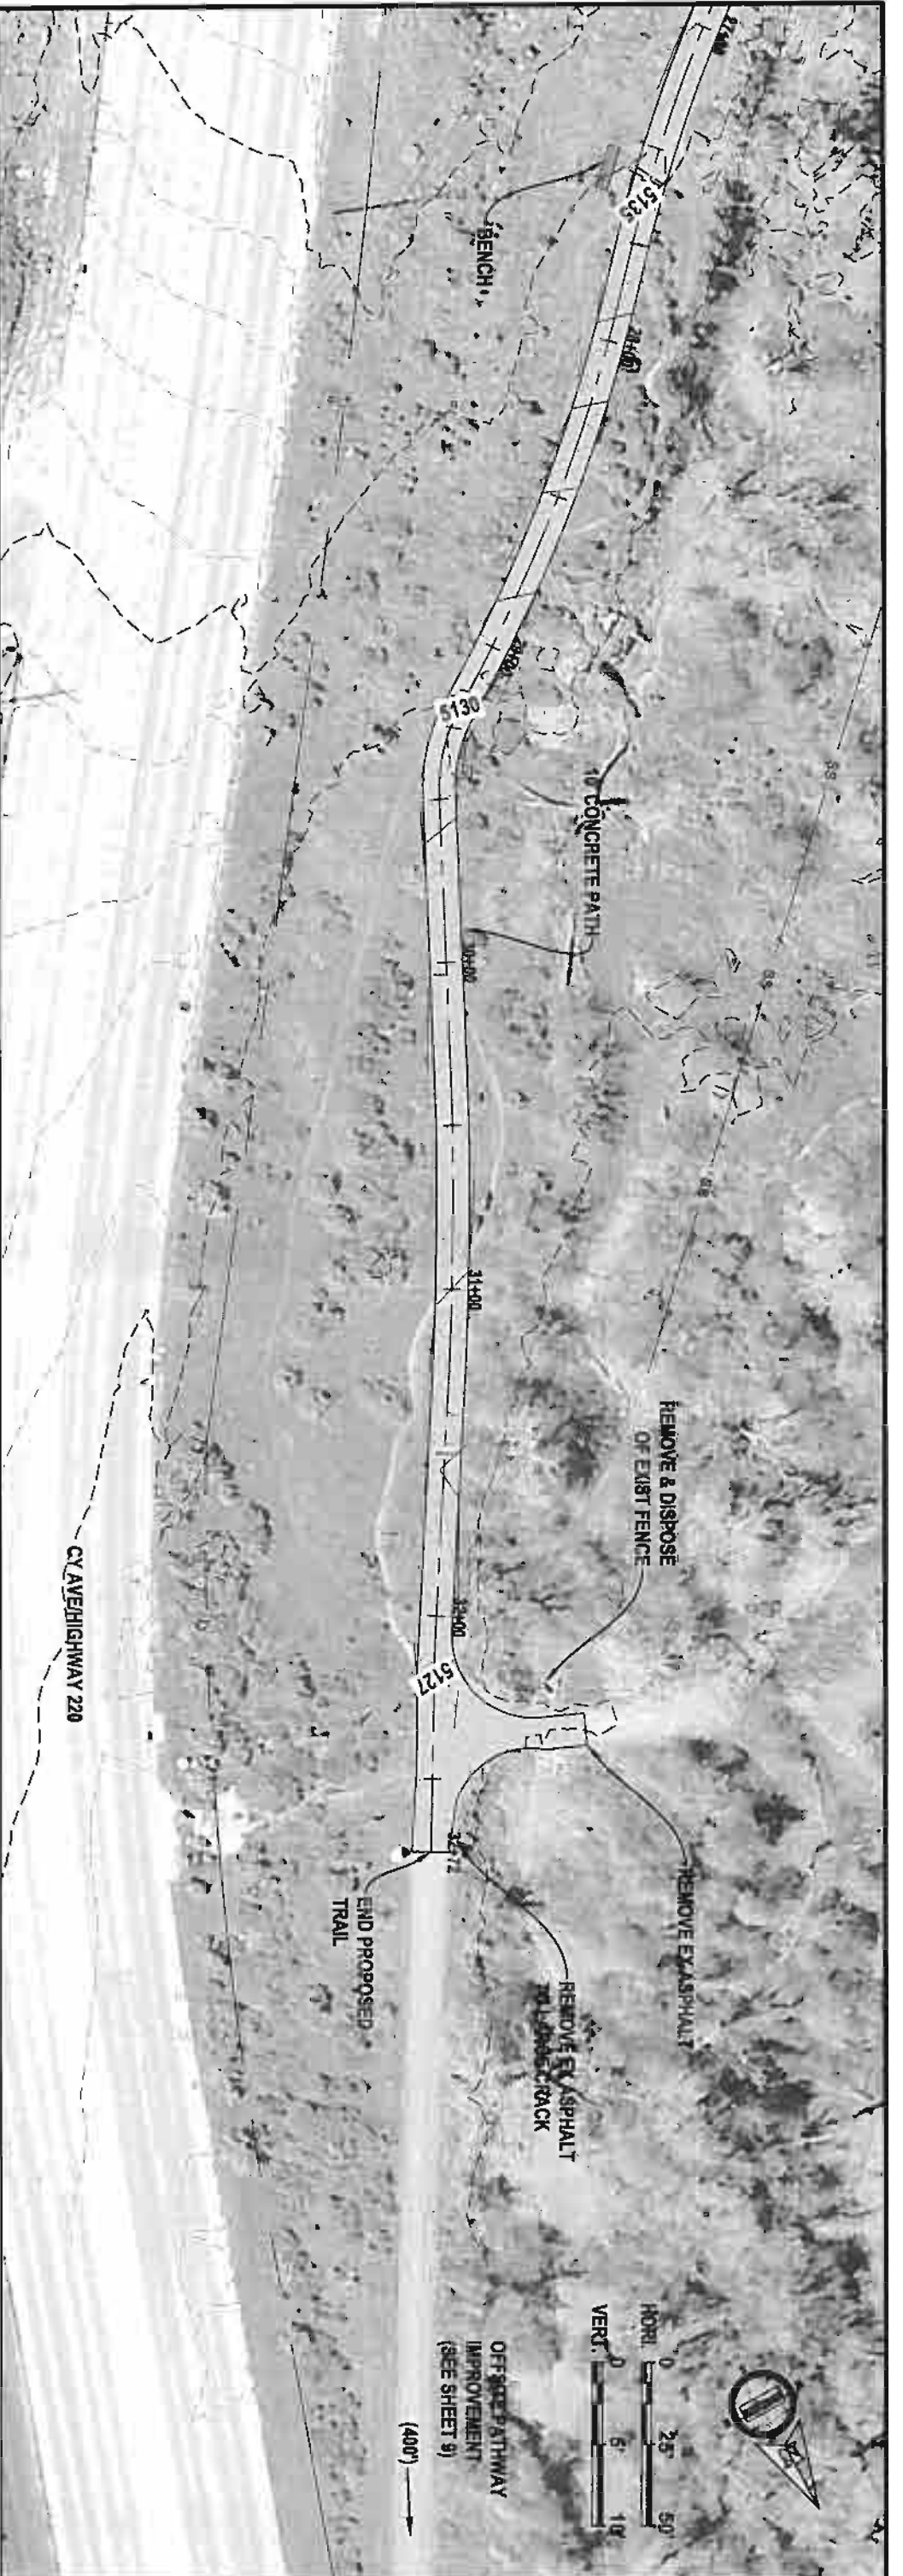

DATE	NOV/2015	CHECKED BY	APPROVED BY	NO. NO.	12-15	DATE	11/12	DATE	11/12	DATE	11/12
DESIGNED BY	BT	CHECKED BY	JJ	APPROVED BY	NL	DATE	11/12	DATE	11/12	DATE	11/12



**Civil Engineering Professionals, Inc.**  
6800 Sunnyside Drive - Casper, WY 82409 • (307) 266-4346 • (307) 265-9033 fax

CITY OF CASPER  
WYOMING

TRAIL - STA 29+00.00 TO 32+37.76

SHEET	8 OF 10
-------	---------

DATE	DESIGNED BY	CHECKED	APPROVED	M.C. NO.	DRAWN BY	CHECKED BY	APPROVED BY
				12-15	RT	LI	NL
	DATE: 11/12	DATE: 11/12	DATE: 11/12				



Civil Engineering Professionals, Inc.  
 6800 Enterprise Drive • Casper, Wyoming 82409 • (307) 236-4946 • (307) 236-5083 fax

CITY OF CASPER  
 CASPER WYOMING

MONAD PARK PATHWAY EXTENSION  
 OFFSITE PATHWAY IMPROVEMENT  
 SHEET 9 OF 10

